


FILE NAME C:\Users\16318\Dropbox\JPA-CD Share\2403 Quogue FDI Drawings\2403-Existing.dwg SAVED ON 5/17/2024 9:38 AM PLOTTED ON 5/17/2024 9:59 AM PLOTTED BY CHRISTIAN DISILVESTRE

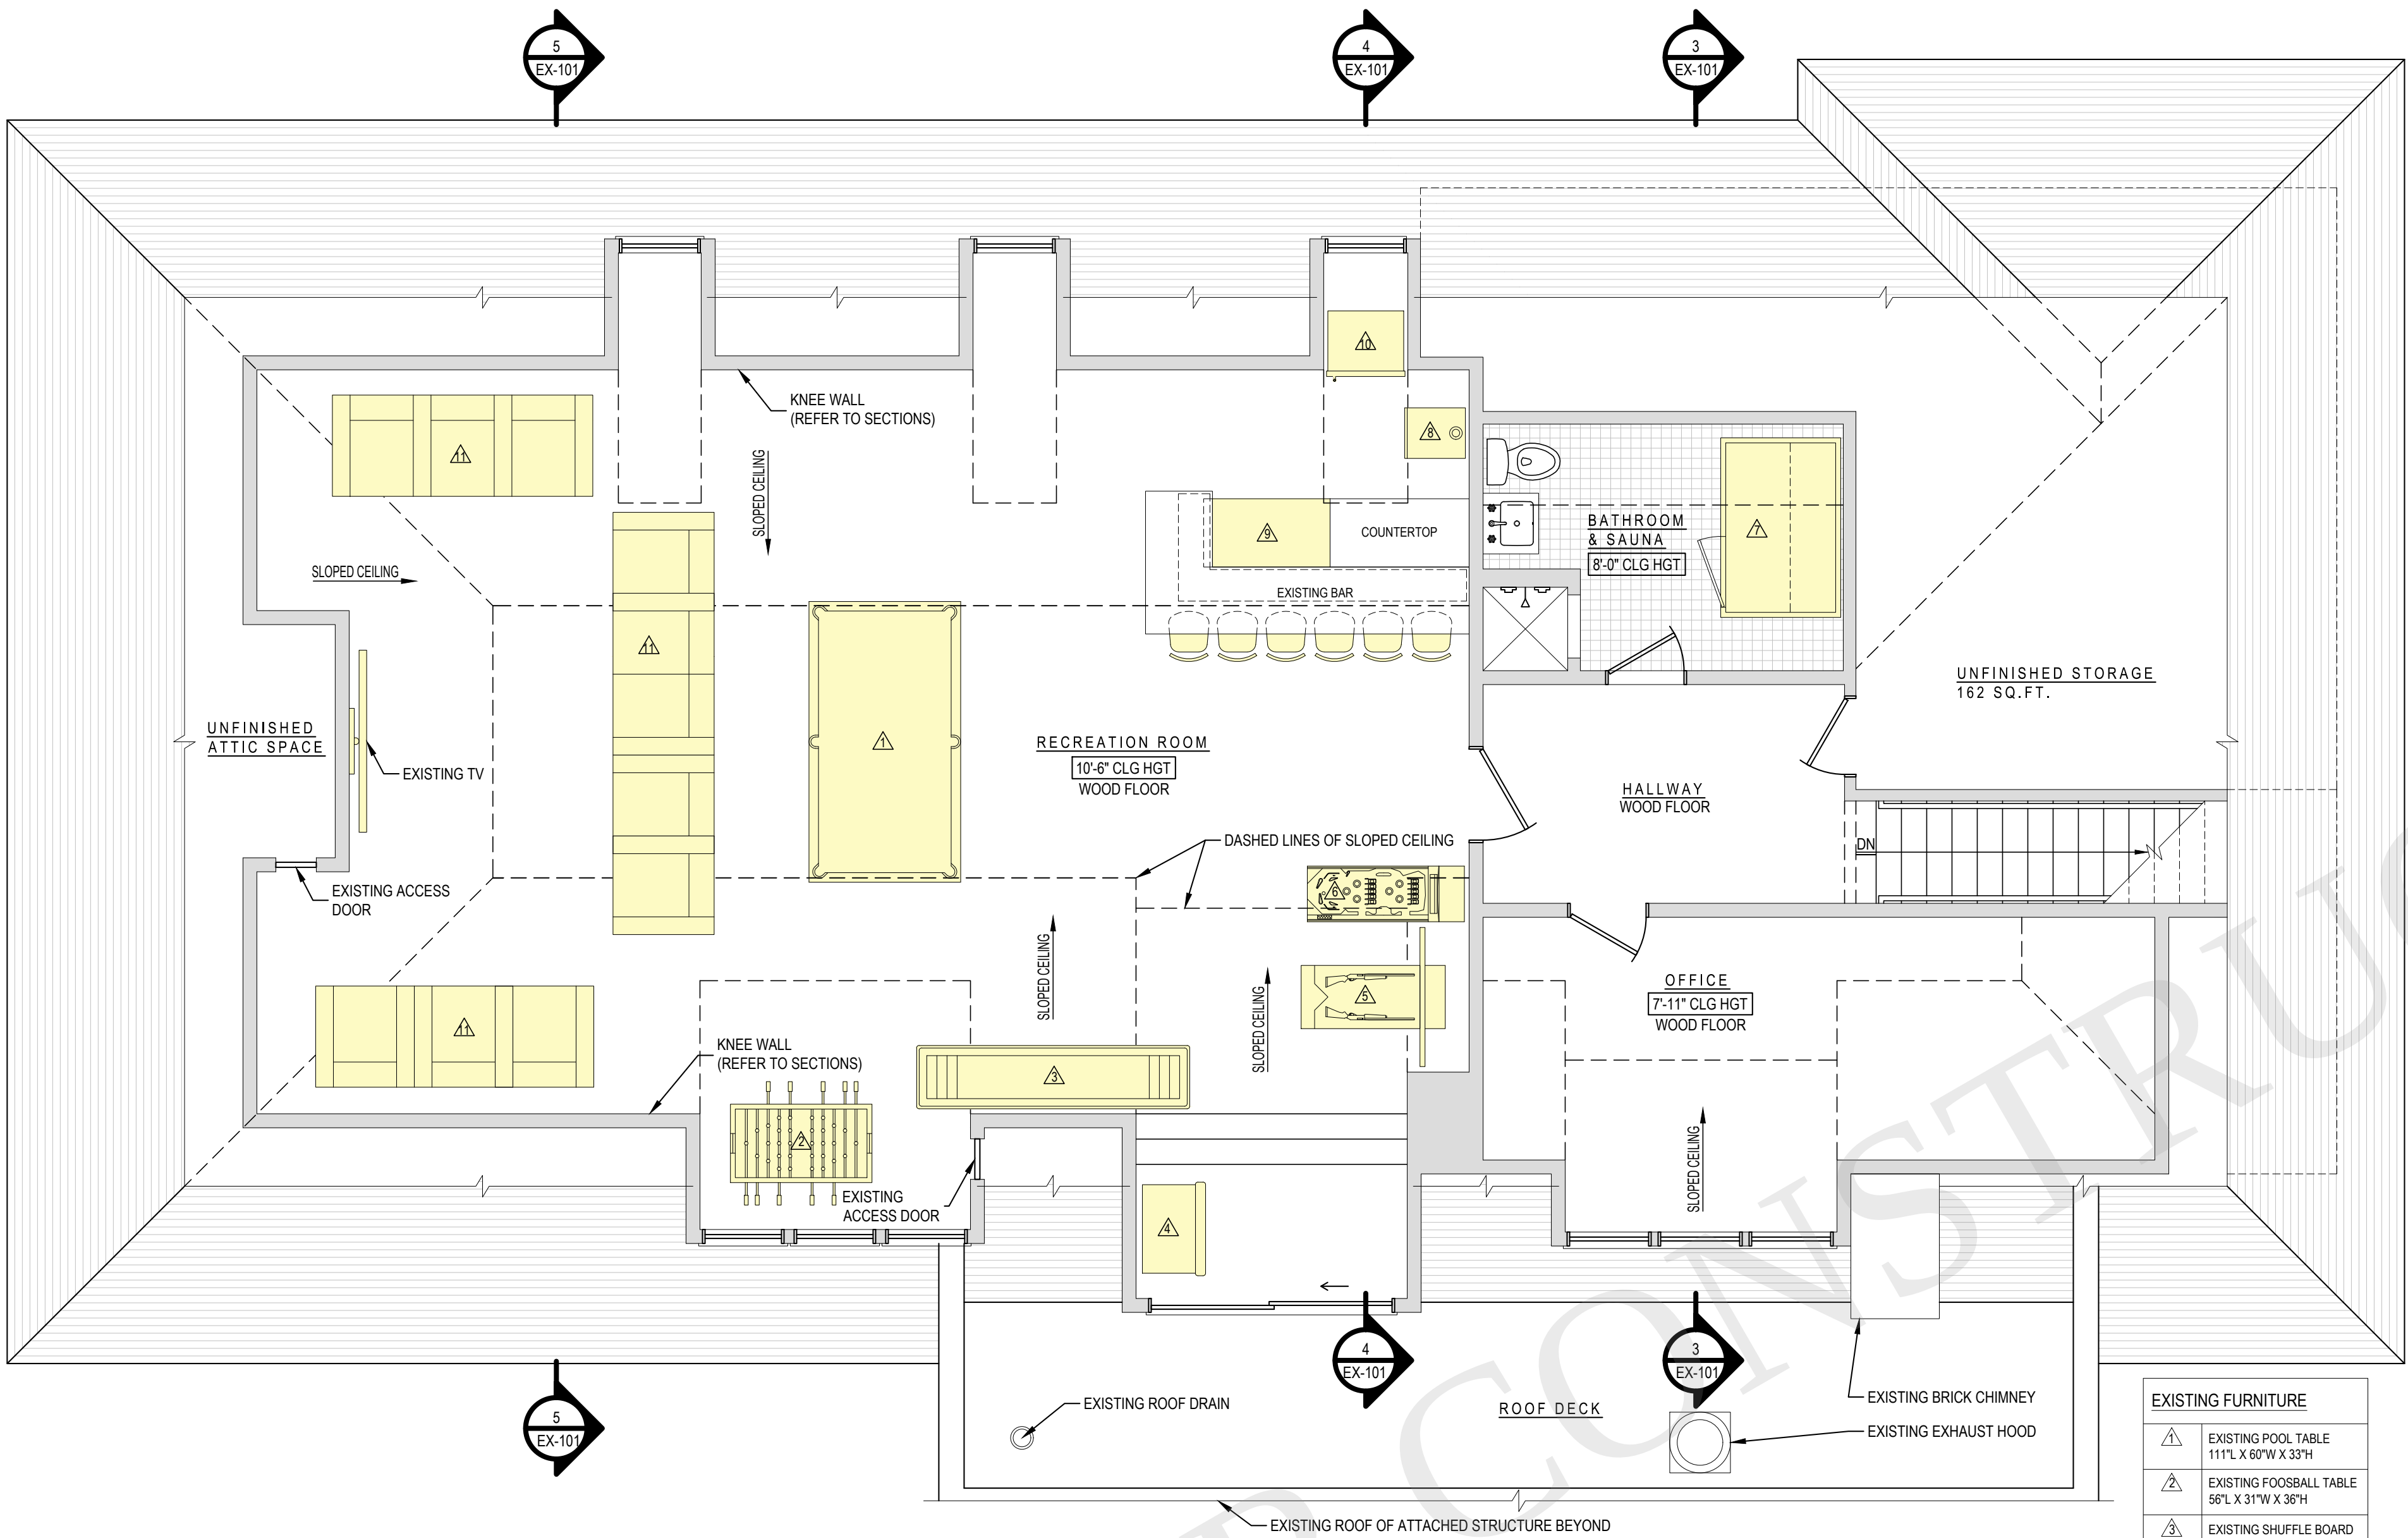


1 EXISTING SECOND FLOOR PLAN
1/4" = 1'-0" SECOND FLOOR AREA = 1,583 SQ.FT.

EXISTING FURNITURE	
	EXISTING POOL TABLE 111"L X 60"W X 33"H
	EXISTING FOOSBALL TABLE 56"L X 31"W X 36"H
	EXISTING SHUFFLE BOARD 108"L X 25"W X 34"H
	EXISTING JUKEBOX 35"L X 25"W X 62"H
	EXISTING BUCKHUNTER 47"L X 25"W X 55"TV
	EXISTING PINBALL 62"L X 22"W
	EXISTING SAUNA 71"L X 47.5"W X 74"H
	EXISTING KEGSTAND 20"L X 24"W X 35"H
	EXISTING REFRIGERATOR 50"L X 27"W X 33"H
	EXISTING REFRIGERATOR 30"W
	EXISTING SOFA CHAIR 40"L X 39"W


NOTE:
EXTERIOR ELEVATIONS SHOWN FOR CONTEXT
ONLY & IS NOT GUARANTEED TO BE ACCURATE.




2 EXISTING EXTERIOR ELEVATION
1/4" = 1'-0"

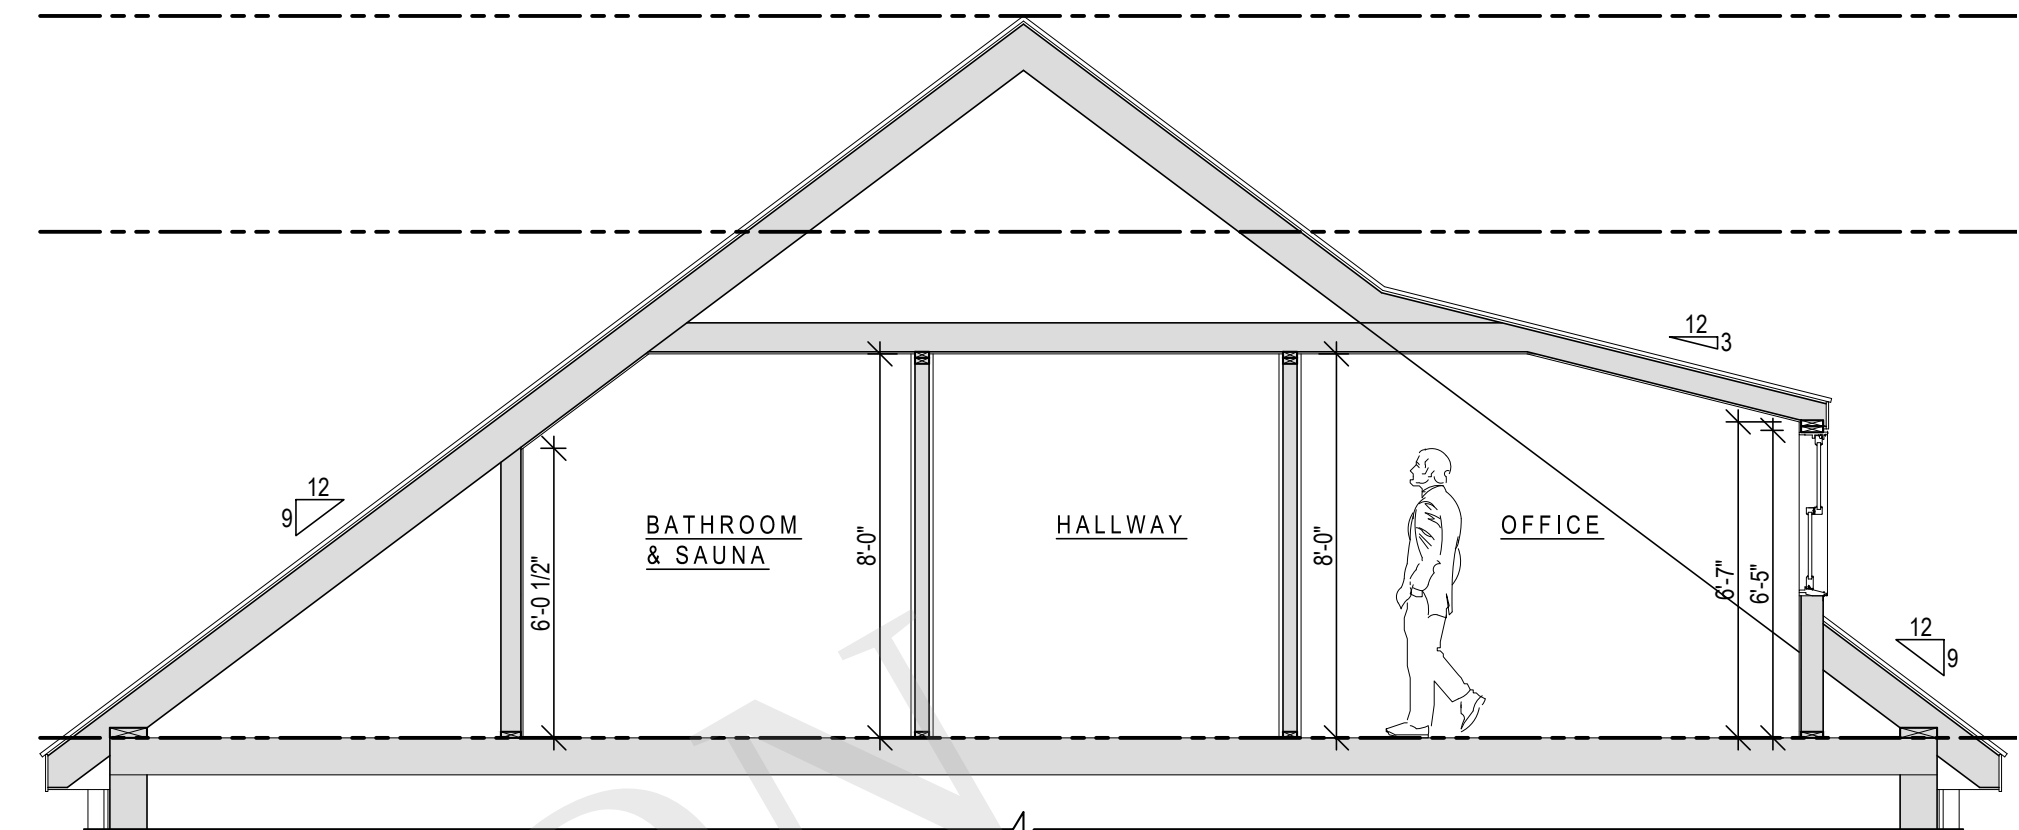

3 EXISTING BUILDING SECTION
1/4" = 1'-0"

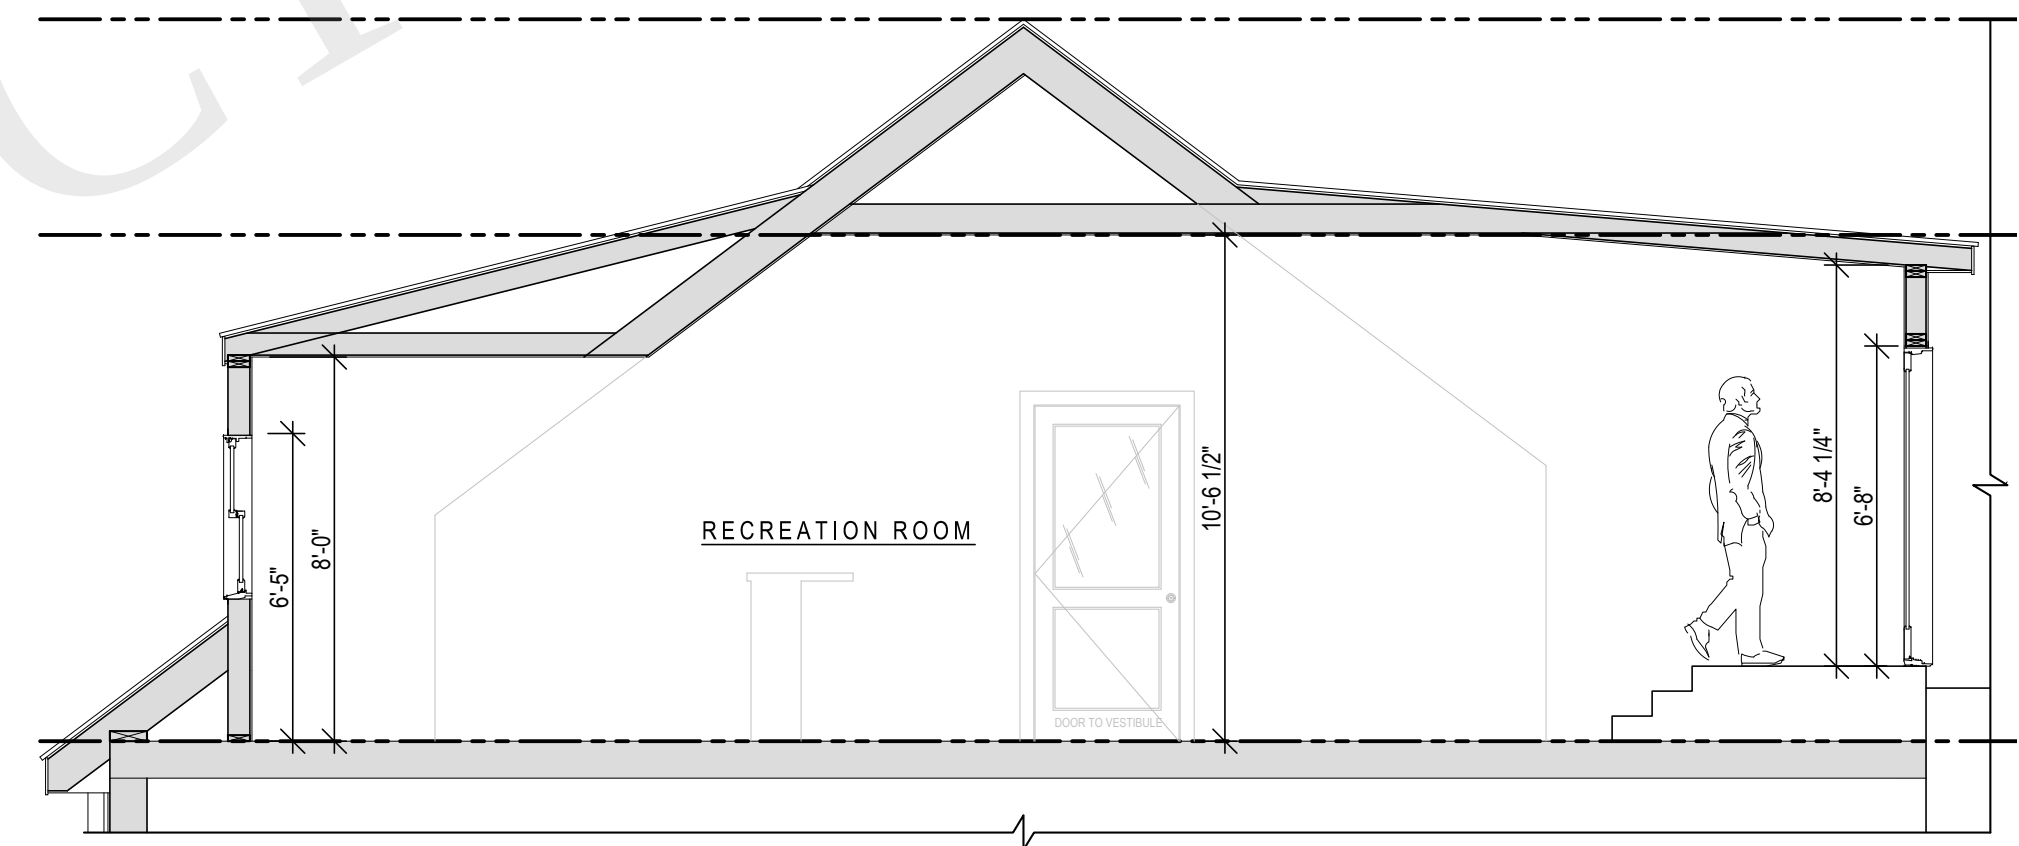

4 EXISTING BUILDING SECTION
1/4" = 1'-0"

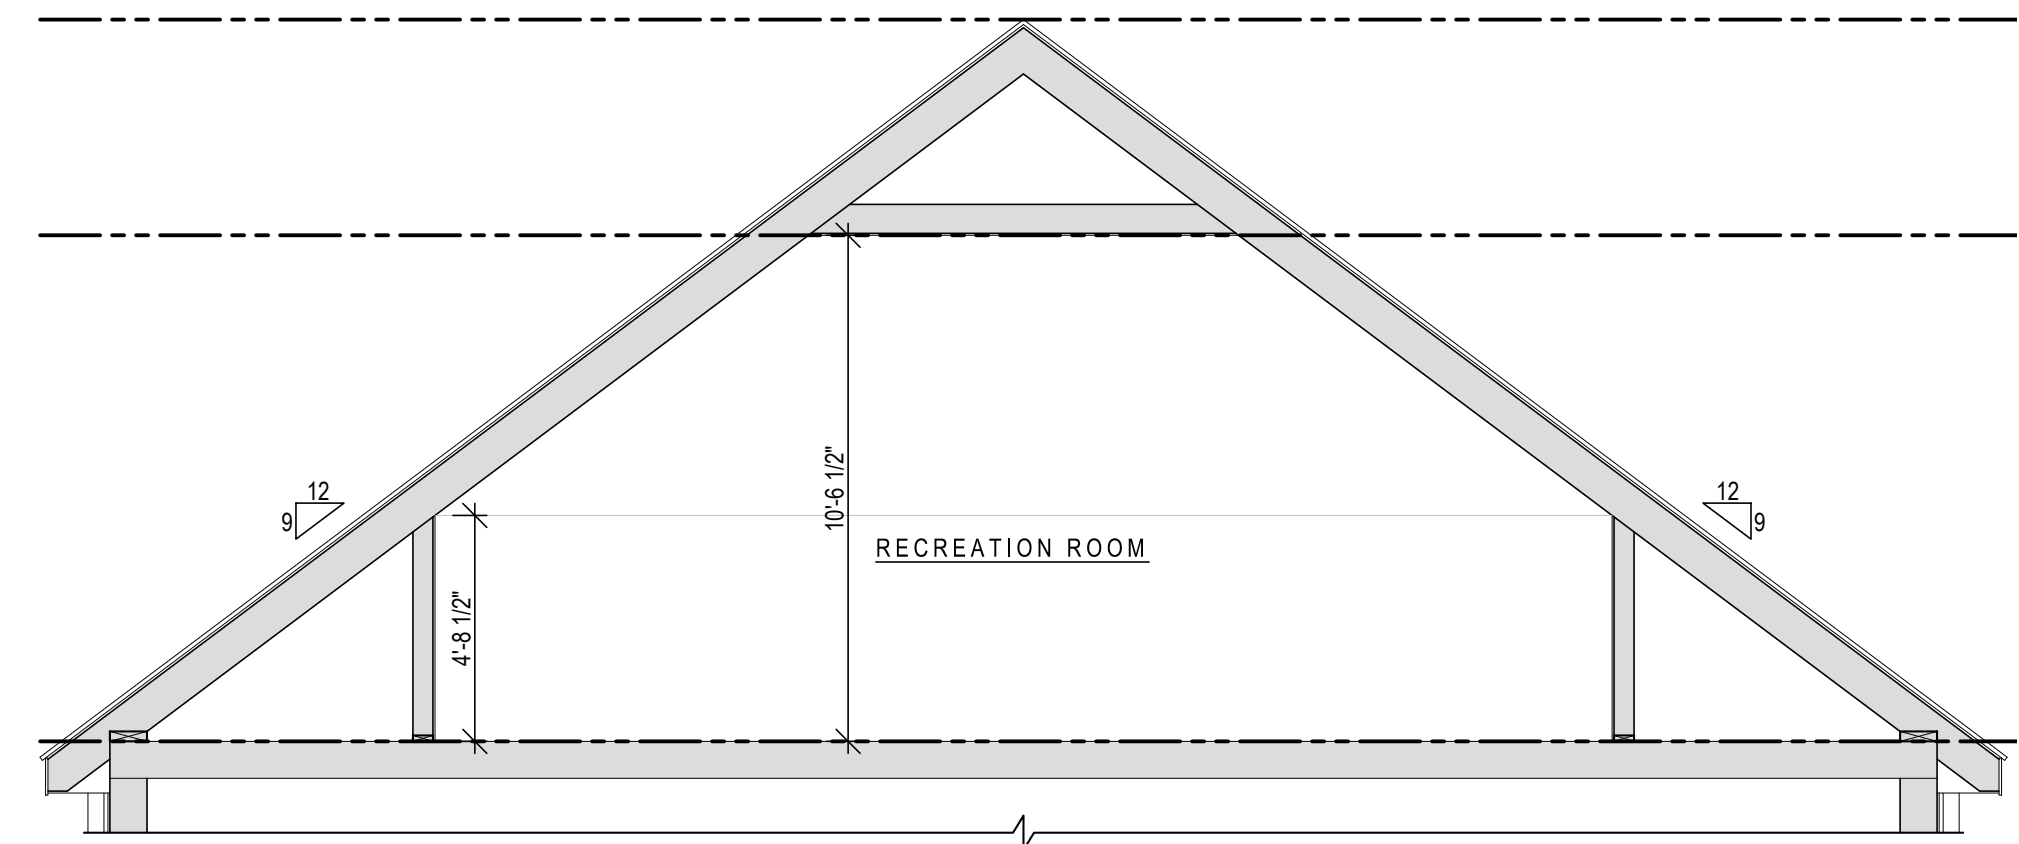

5 EXISTING BUILDING SECTION
1/4" = 1'-0"

BUILDING DEPARTMENT
Inc. Village of Quogue
7 Village Lane
PO Box 926
Quogue, New York 11959
P: 631.653.4498 x12

REV.	DATE	ISSUE OR REVISION
	24.05.14	Existing Condition Plans

SEAL

ARCHITECT
JOSEPH PAGAC
ARCHITECT P.C. JPA
16 Library Avenue, Suite D
Westhampton Beach, New York 11978
P: 631.557.0070

PROJECT
Renovations To Quogue Fire Dept. 2nd Floor
117 Jessup Avenue
Quogue, NY 11959

PROJECT NO.: 2403
DATE: 4/19/24
DRAWN BY: CD CHECKED BY: JP
DRAWING TITLE

**EXISTING SECOND
FLOOR PLAN, ELEV. &
SECTION**

SCALE: AS NOTED

EX-101

© JOSEPH PAGAC ARCHITECT PC





