




FILE NAME C:\Users\16318\Dropbox\JPA-CD Share\1801 FORDUNE\Drawings\Christian's Drawings\1801-Fordune-Christian\1801-Schematic.dwg SAVED ON 3/1/2022 1:31 PM PLOTTED ON 3/2/2022 1:53 PM PLOTTED BY CHRISTIAN DISILVESTRE

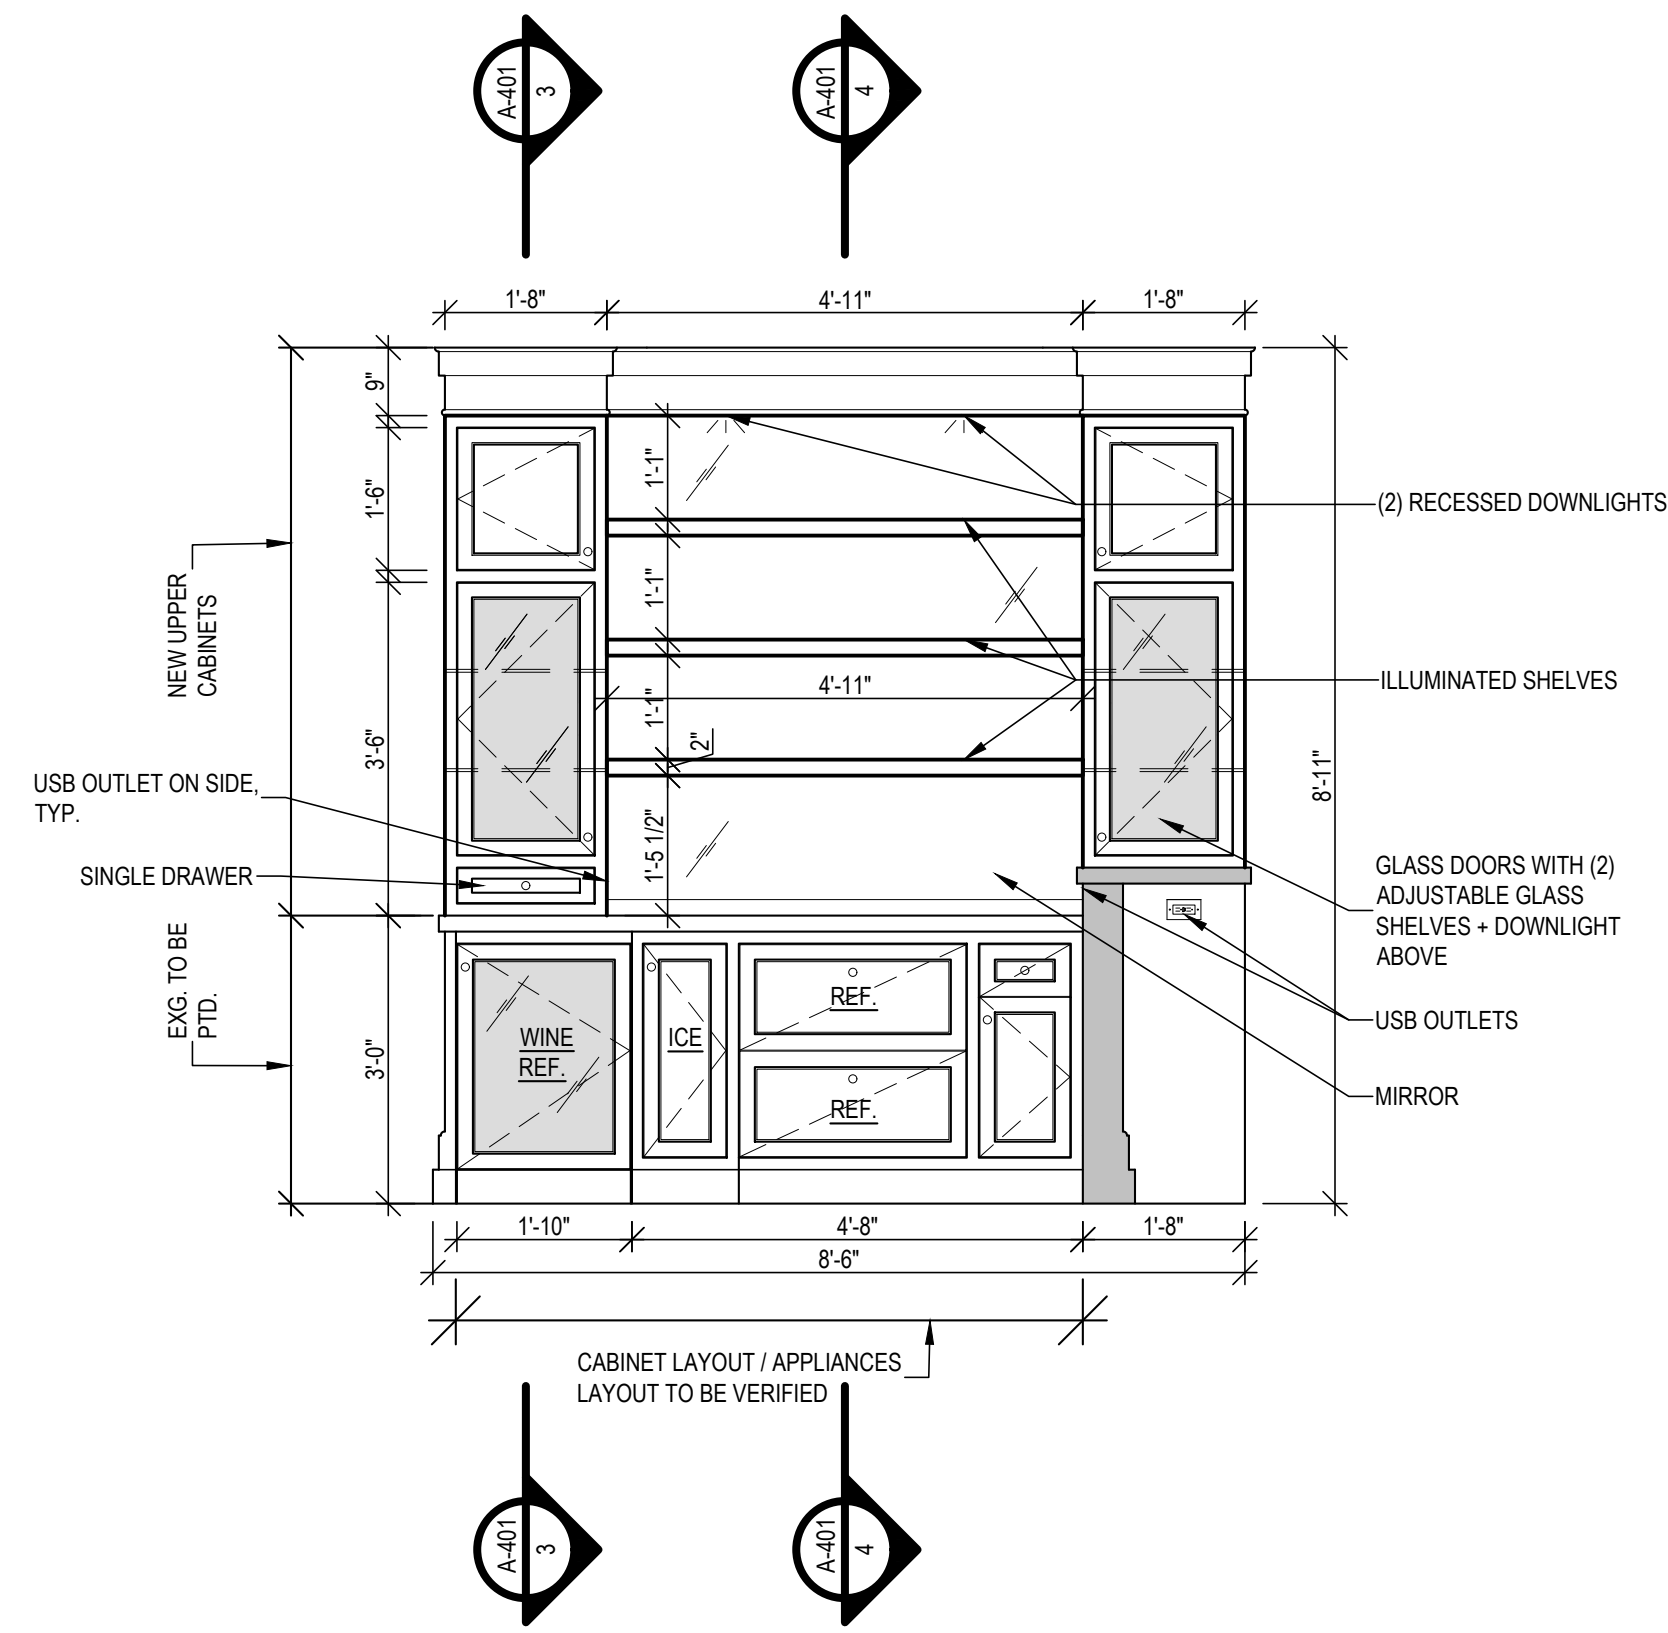


1 BAR ELEVATION DETAIL
A-401 1/2" = 1'-0"

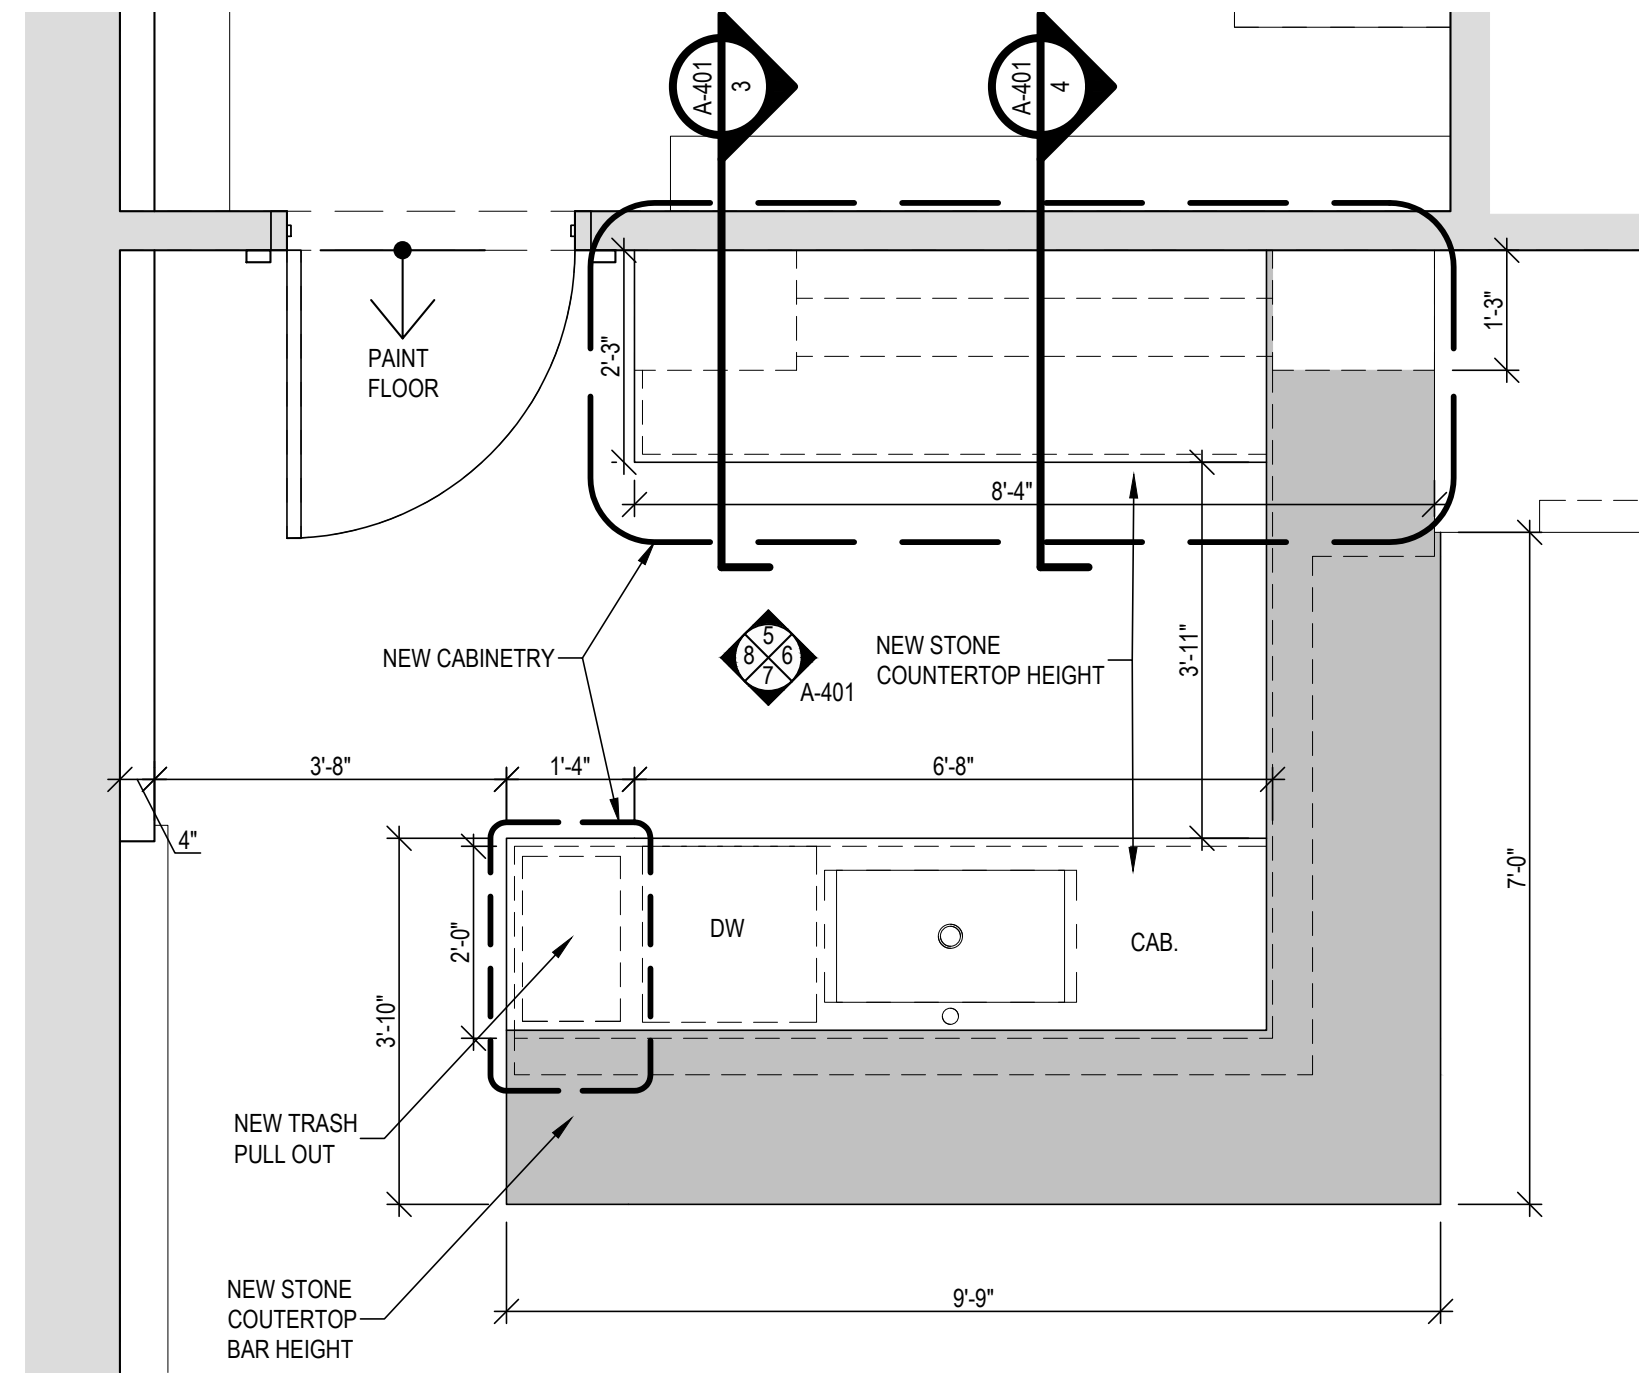


2 PLAN DETAIL
A-401 1/2" = 1'-0"

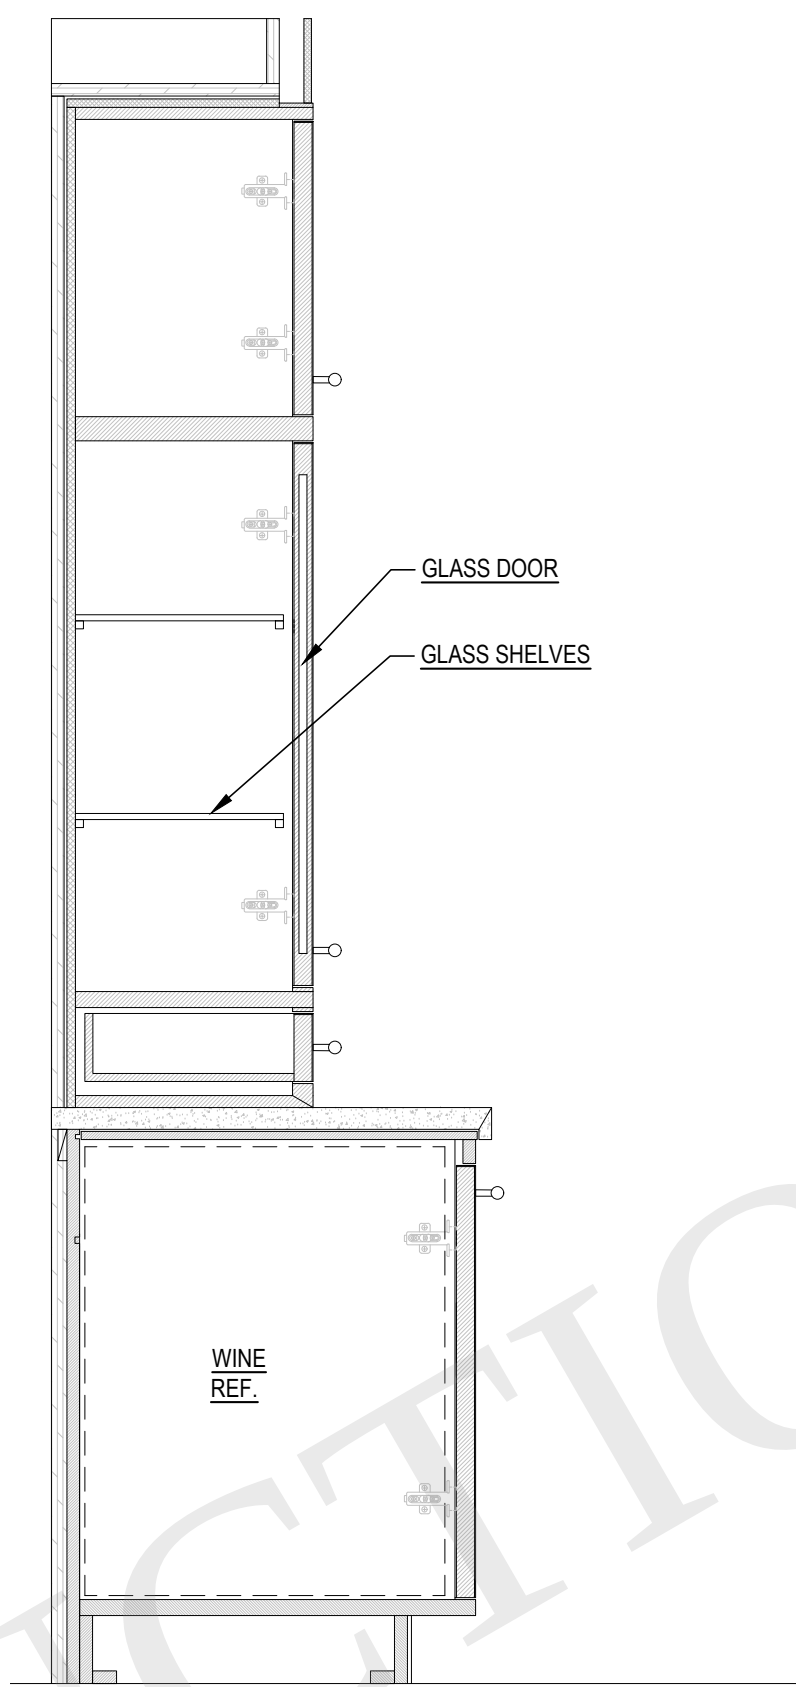


3 CABINET SECTION
A-401 1" = 1'-0"

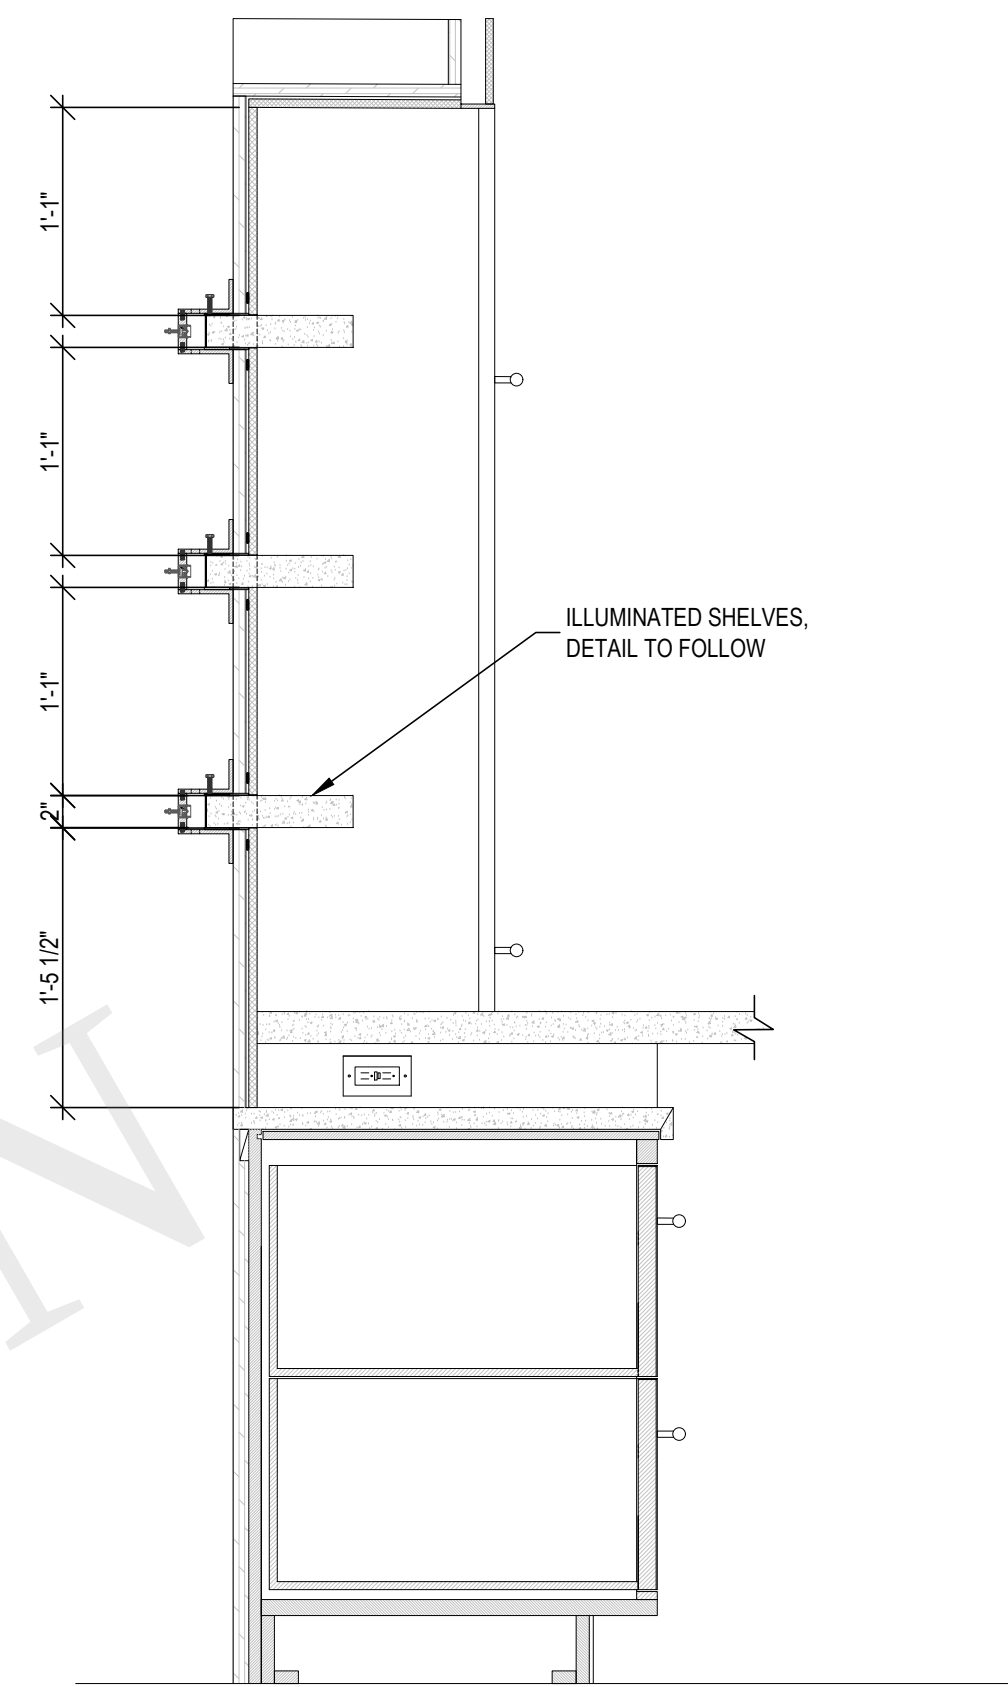


4 SHELF SECTION
A-401 1" = 1'-0"

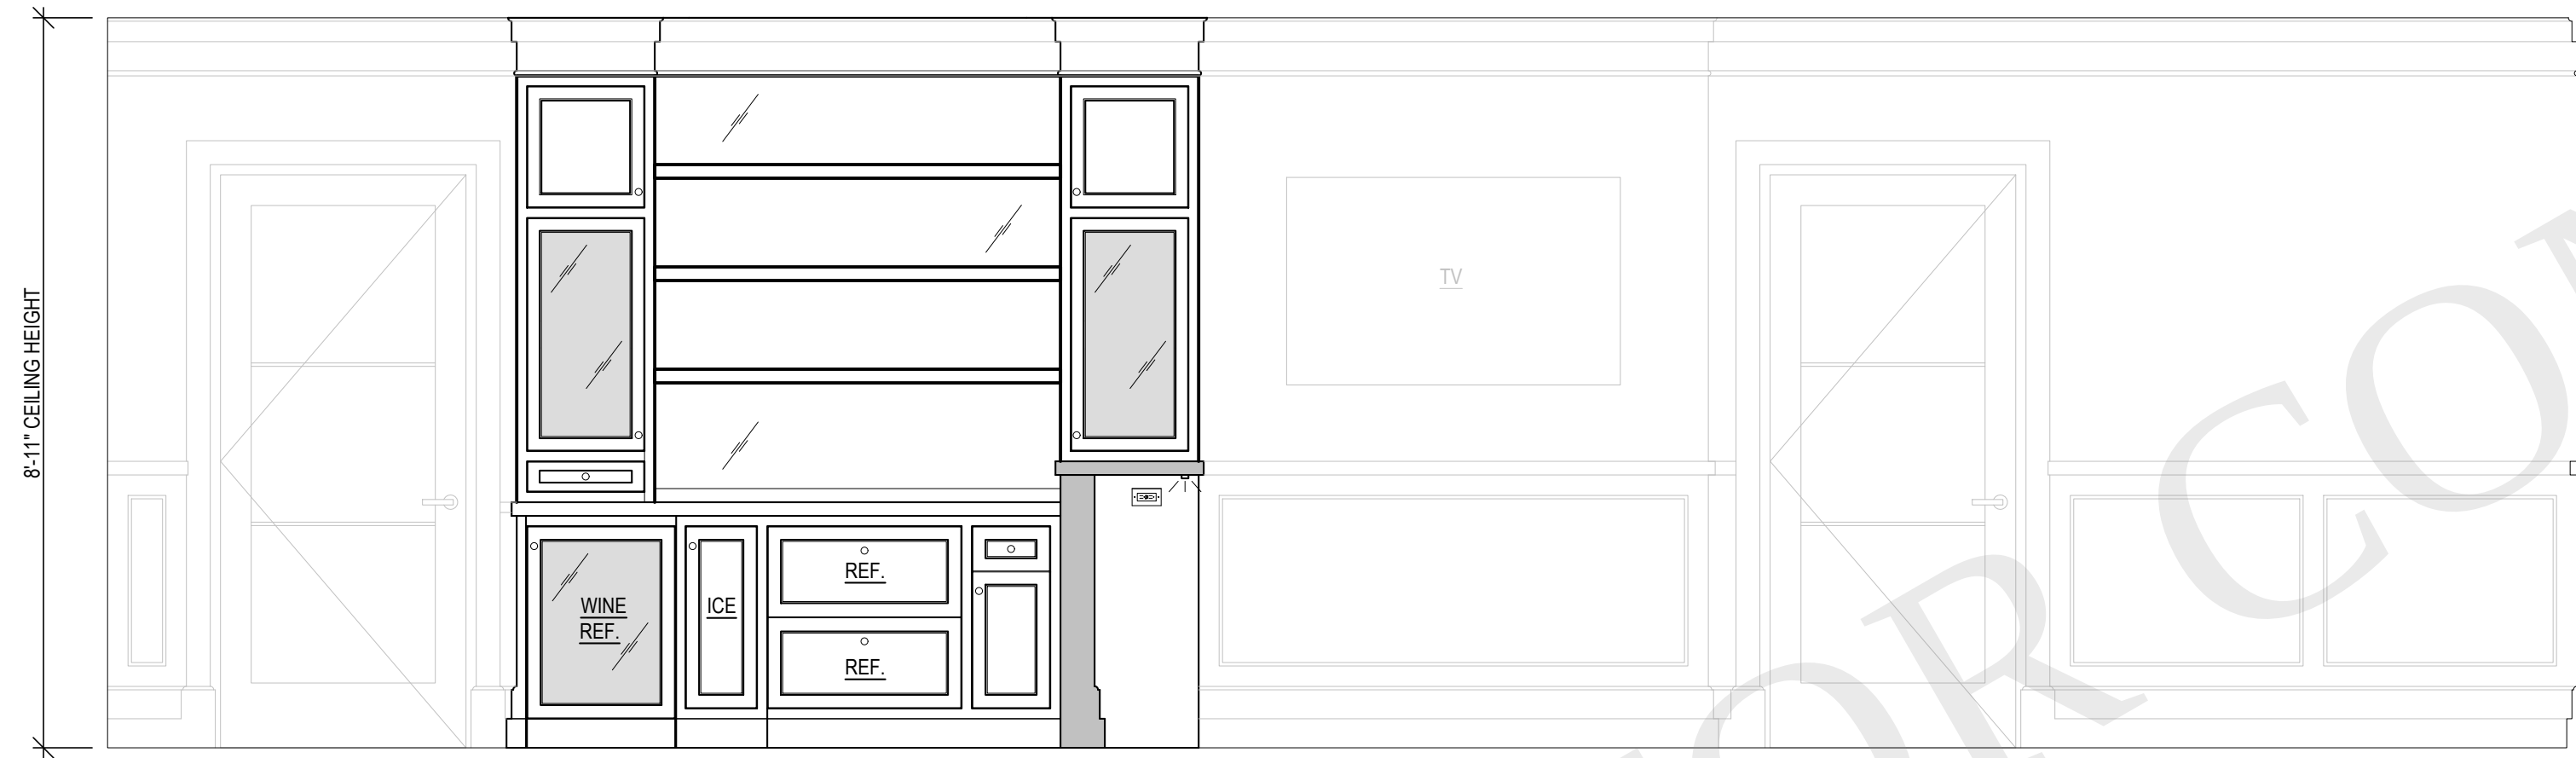


5 BASEMENT PLAY ROOM - WEST ELEVATION
A-401 1/2" = 1'-0"

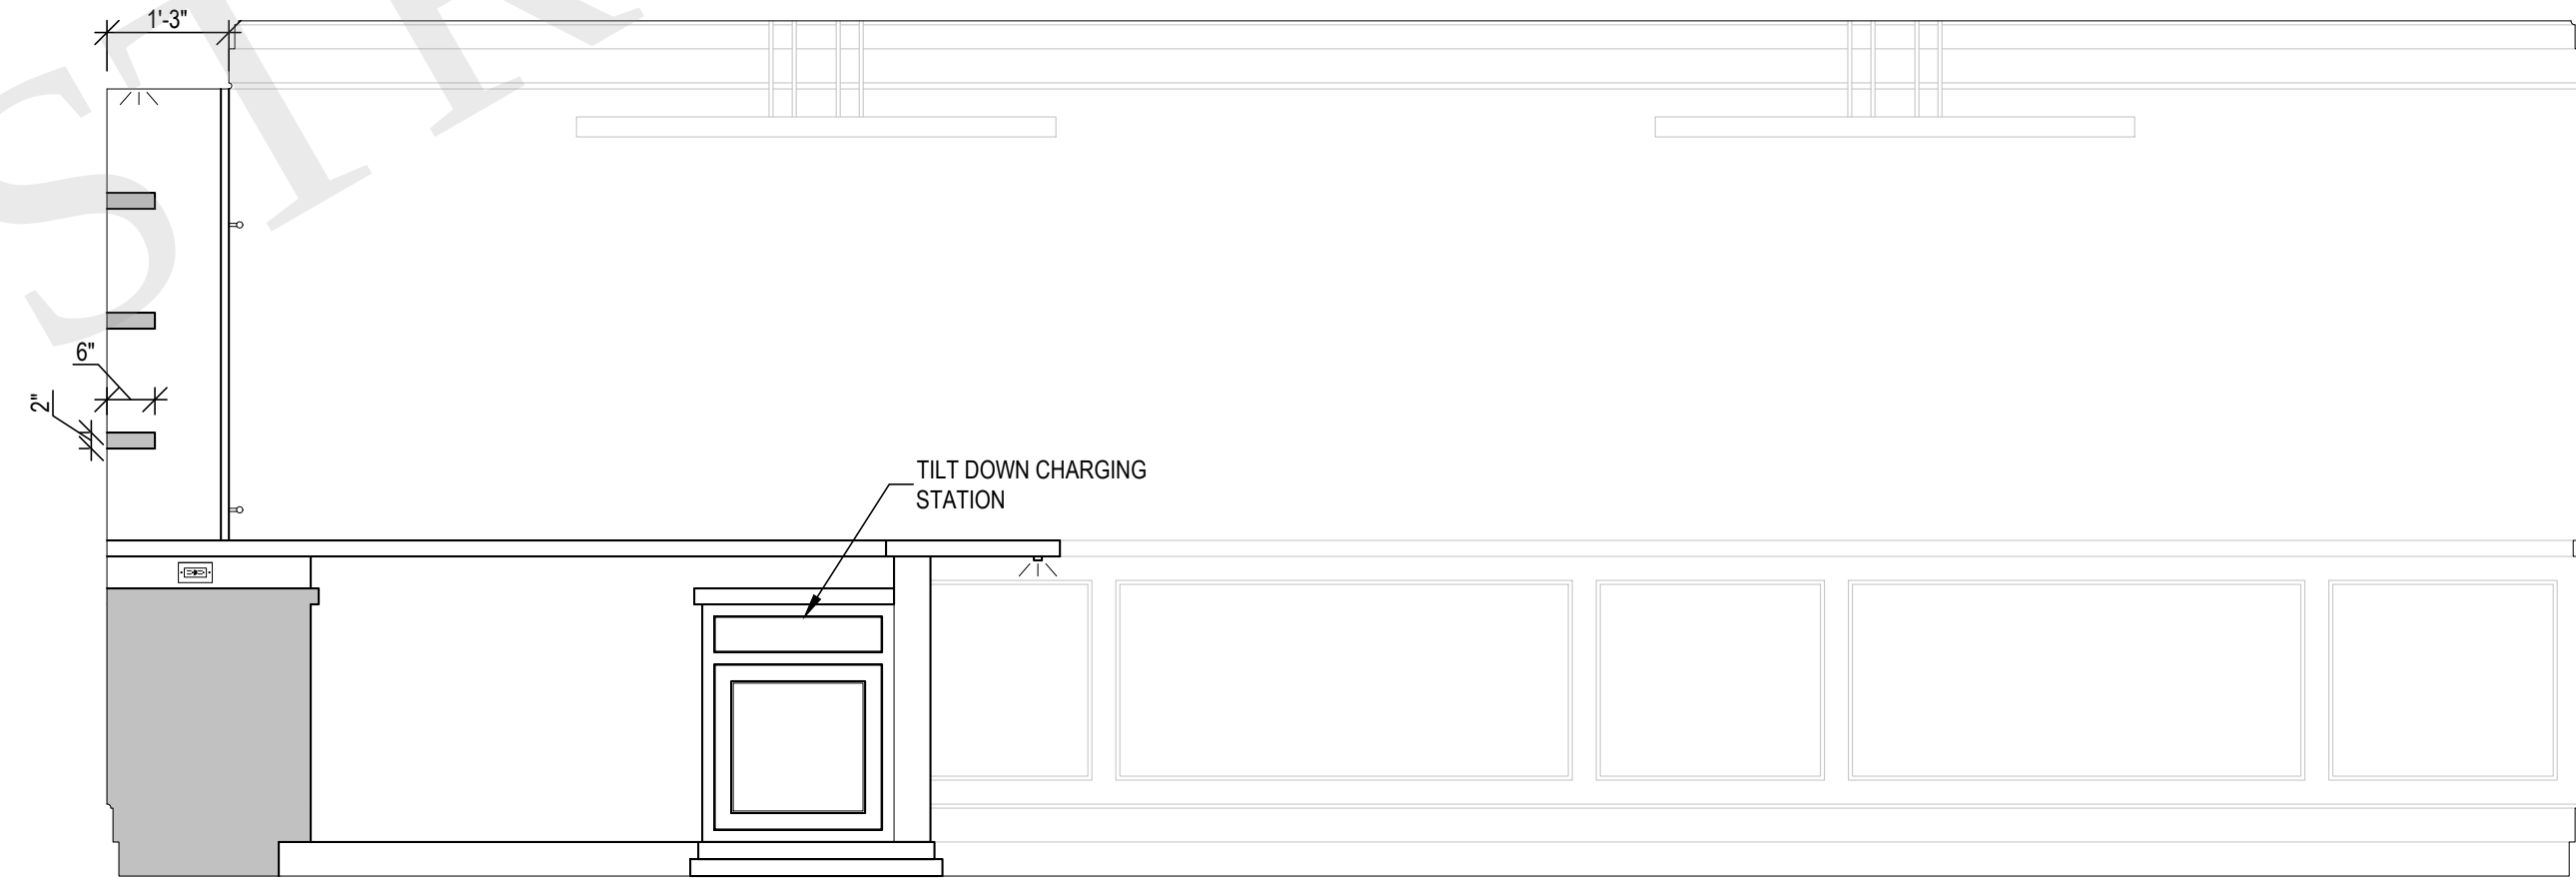

6 BASEMENT PLAY ROOM - NORTH ELEVATION
A-401 1/2" = 1'-0"

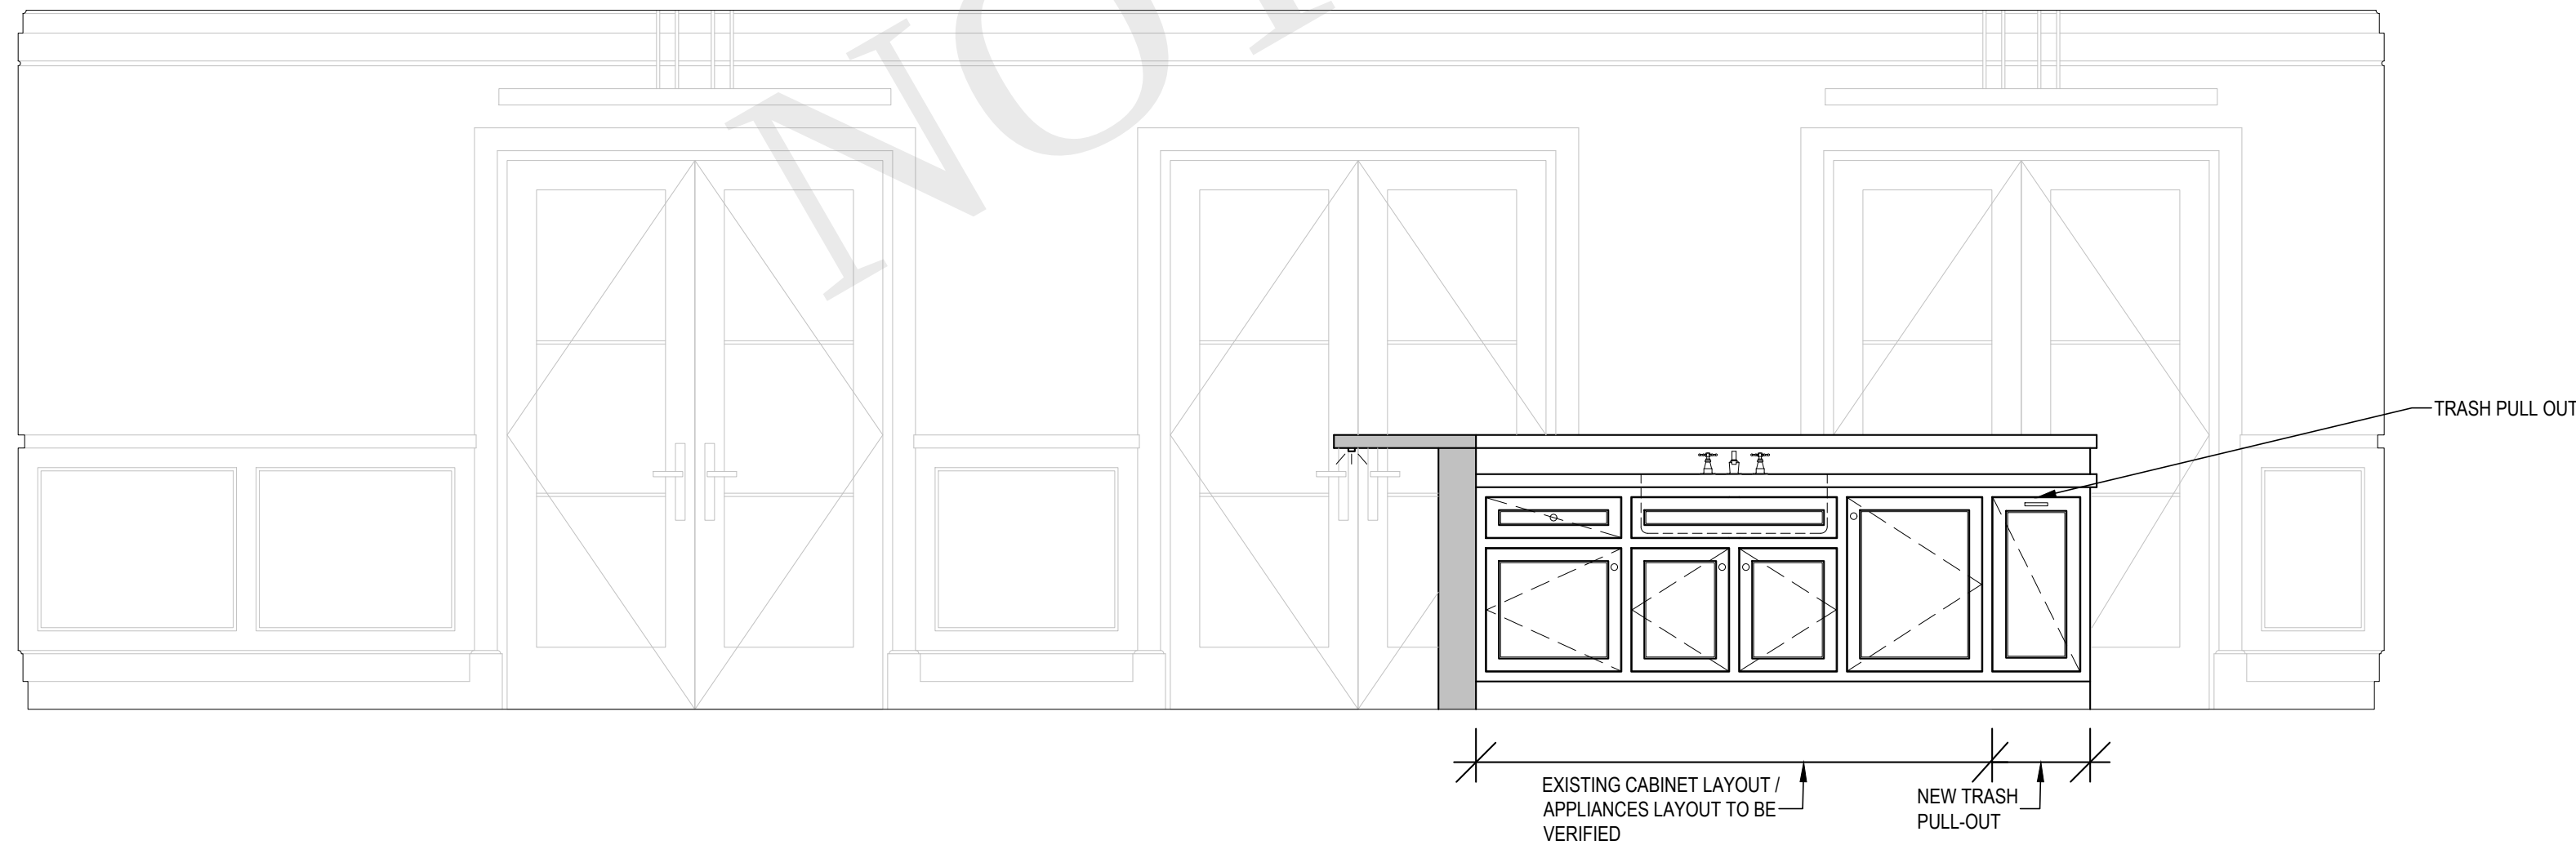

7 BASEMENT PLAY ROOM - EAST ELEVATION
A-401 1/2" = 1'-0"

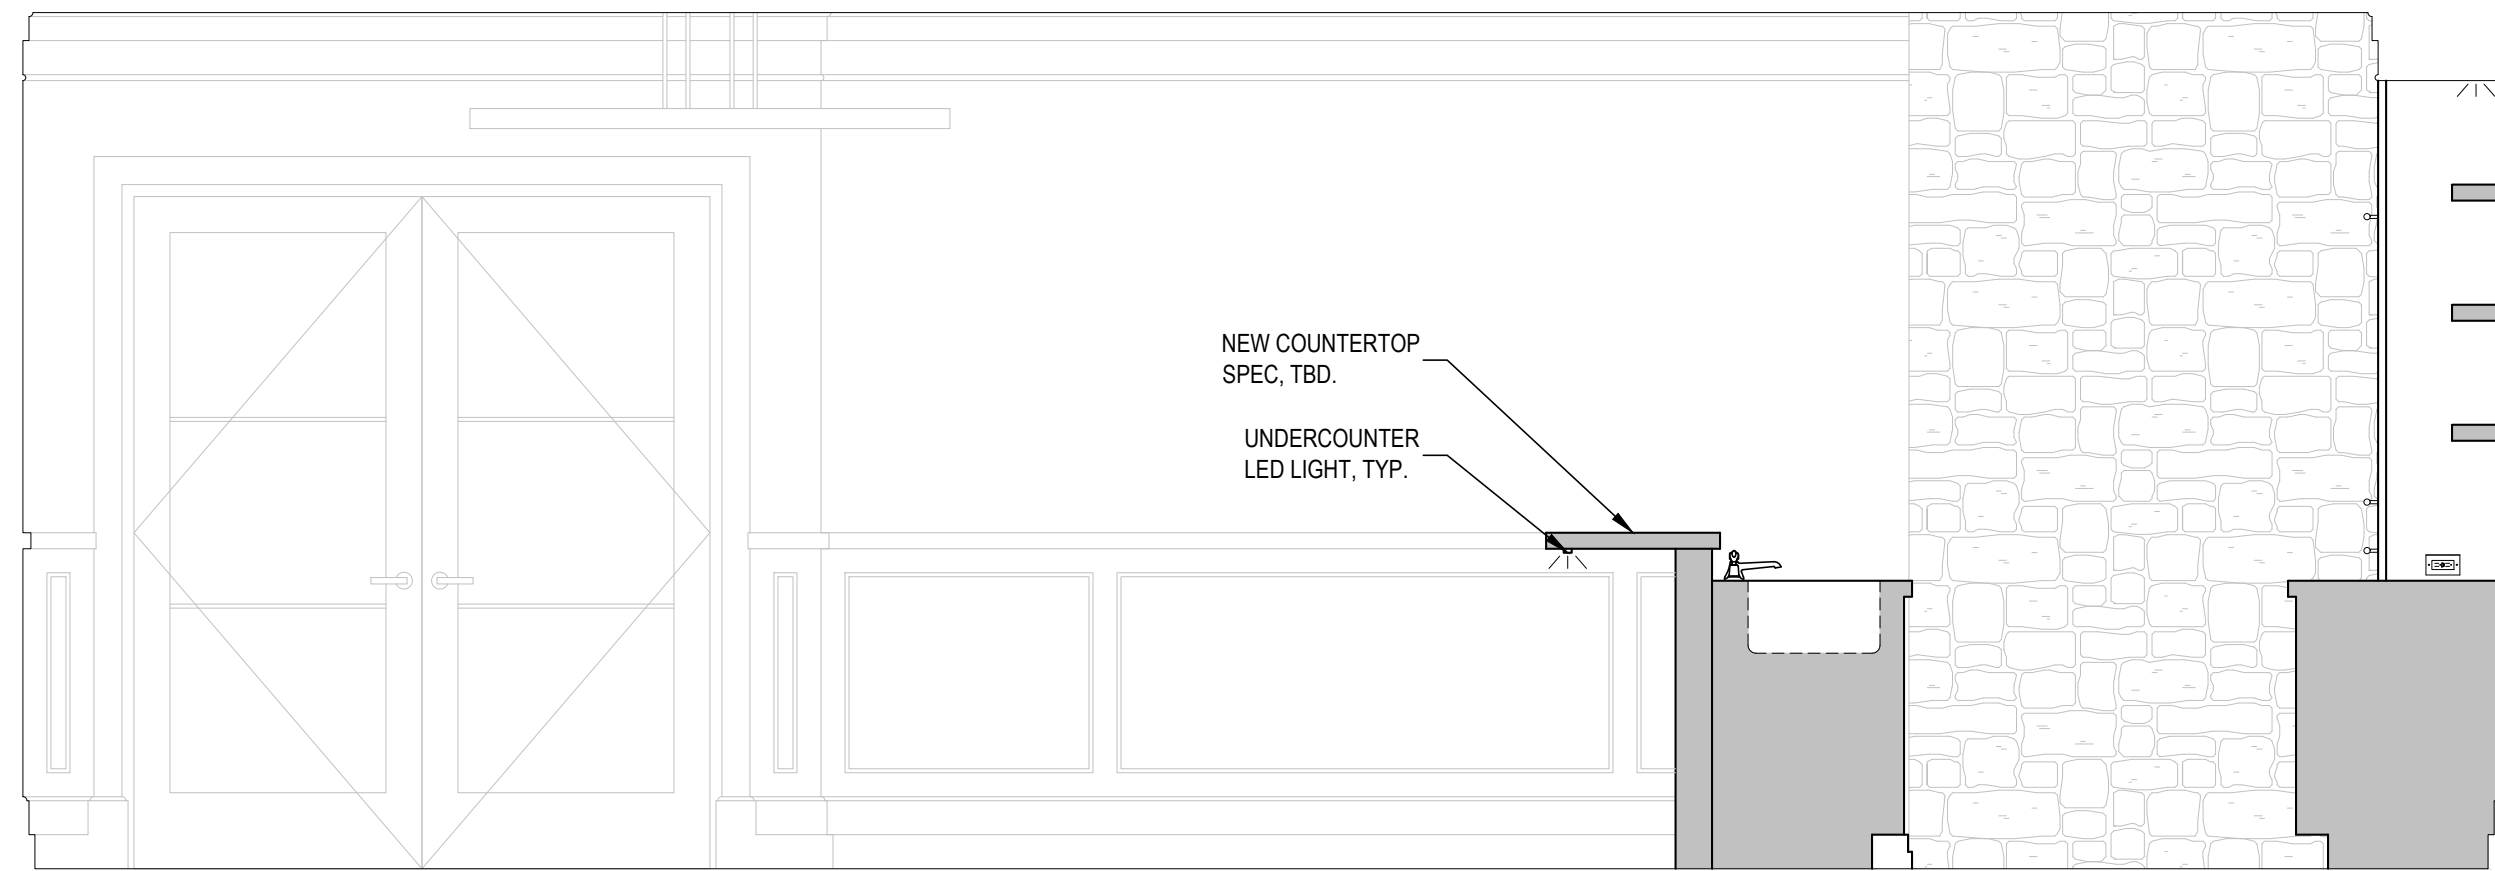

8 BASEMENT PLAY ROOM - SOUTH ELEVATION
A-401 1/2" = 1'-0"

ARCHITECT
JOSEPH PAGAC
ARCHITECT P.C. JPA
16 Library Avenue, Suite D
Westhampton Beach, New York 11978
P: 631.557.0070


PROJECT NO. 1801
DATE: 21.11.29
DRAWN BY: CD CHECKED BY: JP
DRAWING TITLE
**PROPOSED PLAYROOM /
BAR ELEVATIONS**

SCALE AS NOTED

A-401

© JOSEPH PAGAC ARCHITECT PC

FILE NAME C:\Users\163181\Dropbox\JPA-CD Share\1801 FORDUNE\Drawings\Christian's Drawings\1801-Fordune-Christian\1801-Electrical.dwg SAVED ON 3/28/2022 3:42 PM PLOTTED ON 3/28/2022 4:28 PM PLOTTED BY CHRISTIAN DISLVESTRE

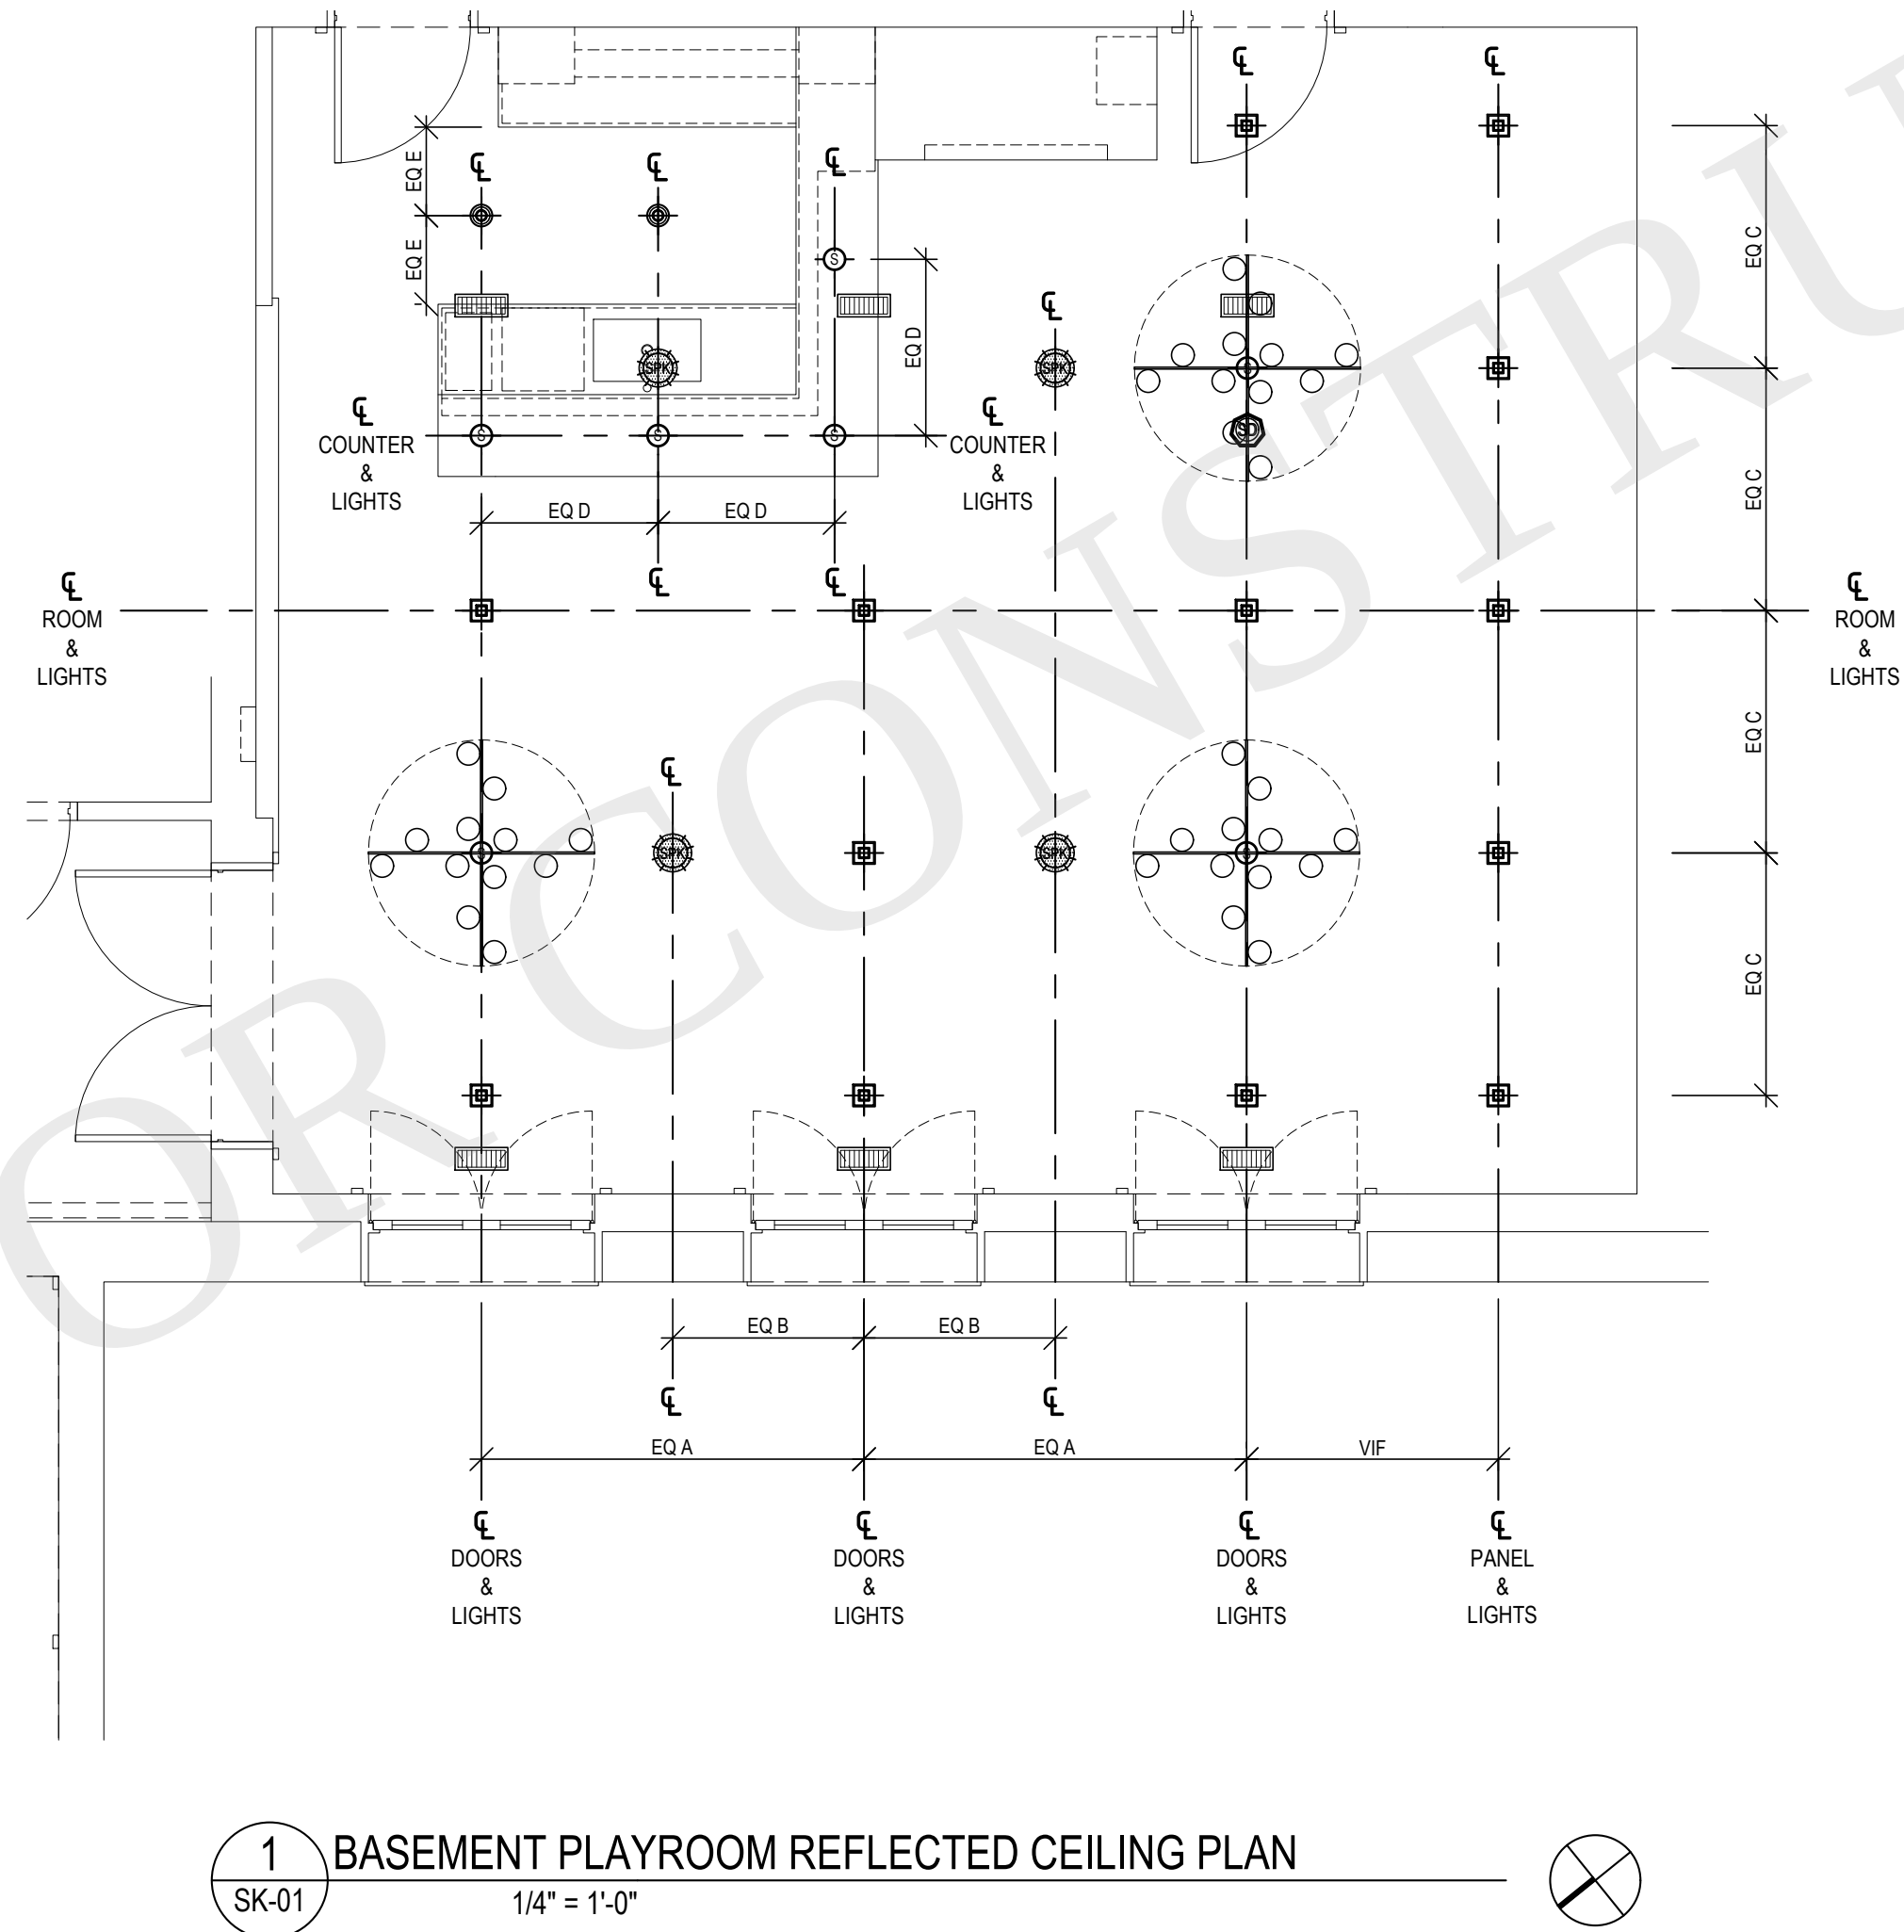

RCP LEGEND	
	RECESSED LIGHT FIXTURE
	NEW 4' SQUARE LED RECESSED LIGHT FIXTURE
	NEW SURFACE MOUNTED LIGHT FIXTURE
	NEW SMOKE DETECTOR
	NEW CEILING SPEAKER
	EXISTING CEILING HVAC REGISTER
	EXISTING WALL SCONCE
	NEW SWITCH

ARCHITECT
JOSEPH PAGAC
ARCHITECT P.C. **JPA**
16 Library Avenue, Suite D
Westhampton Beach, New York 11978
P: 631.557.0070


PROJECT NO. 1801
DATE: 21.11.29
DRAWN BY: CD CHECKED BY: JP
DRAWING TITLE

PROPOSED BASEMENT
PLAYROOM RCP


SCALE AS NOTED

SK-01
© JOSEPH PAGAC ARCHITECT PC

FILE NAME C:\Users\163181\Dropbox\JPA-CD Share\1801 FORDUNE\Drawings\Christian's Drawings\1801-Fordune-Christian\1801-Schematic.dwg SAVED ON 5/18/2022 4:48 PM PLOTTED ON 5/18/2022 5:10 PM PLOTTED BY CHRISTIAN DISILVESTRE

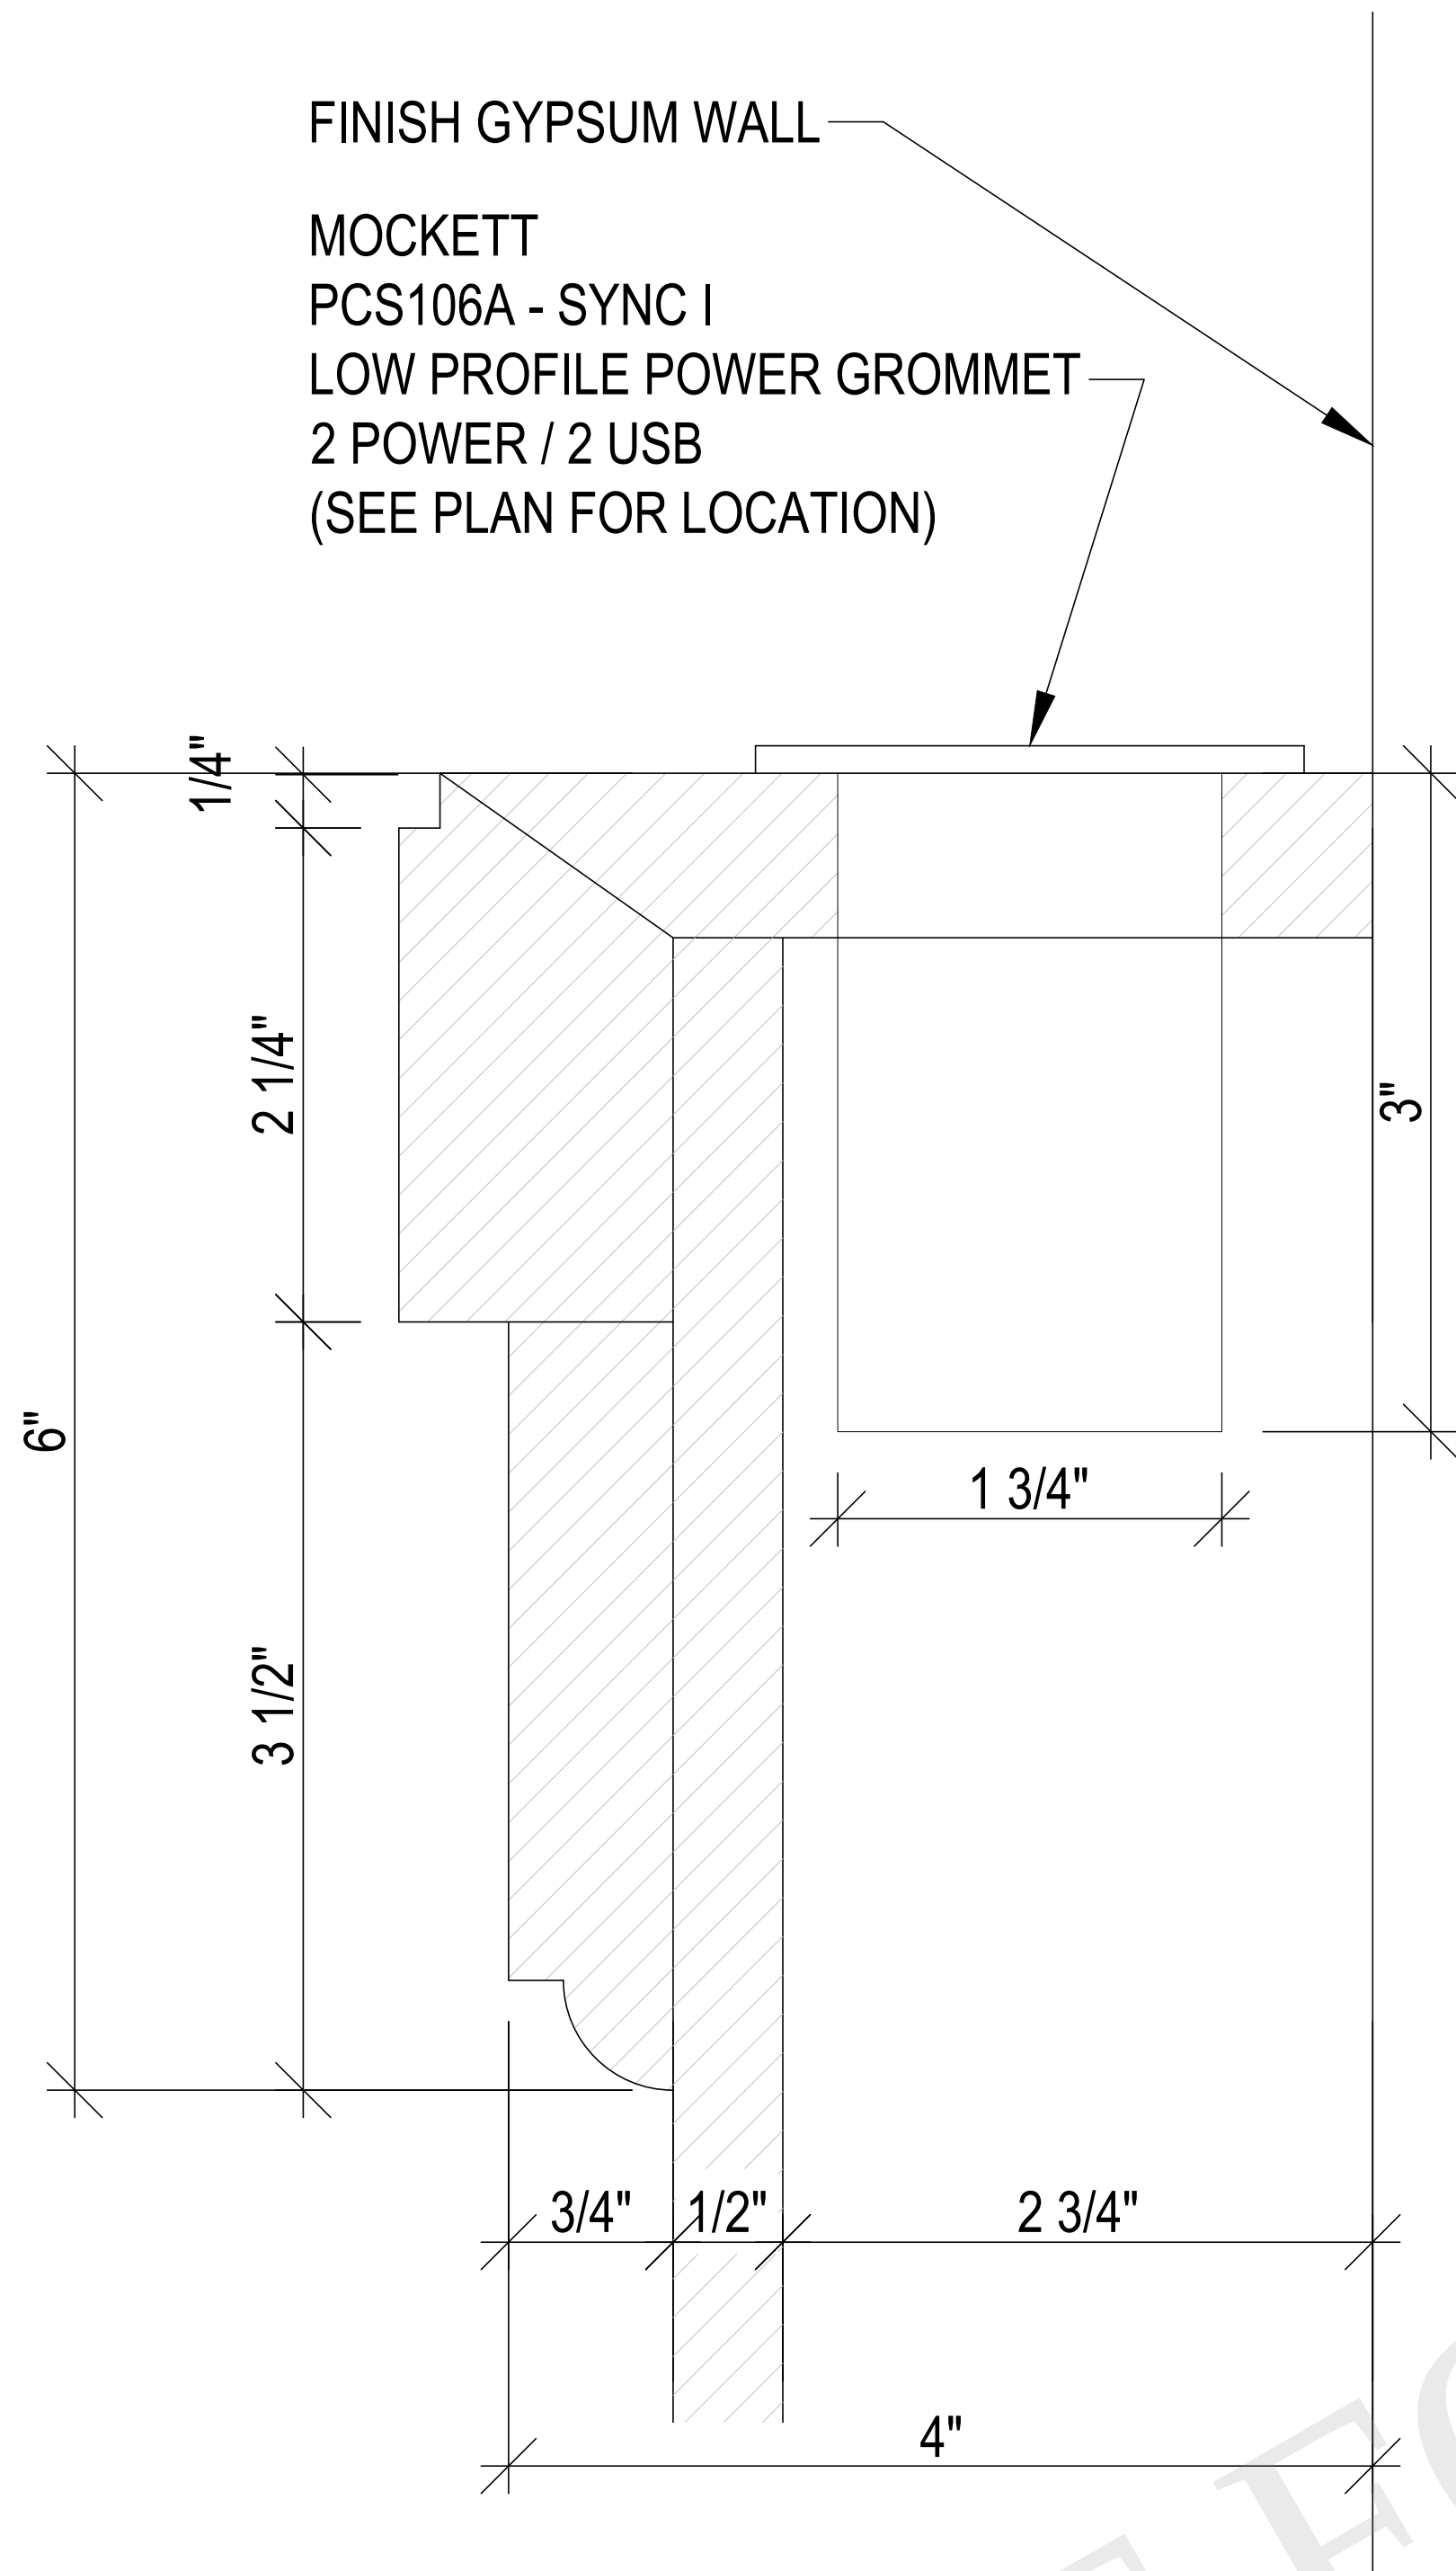

1 BANQUETTE DETAIL
SK-01 N.T.S

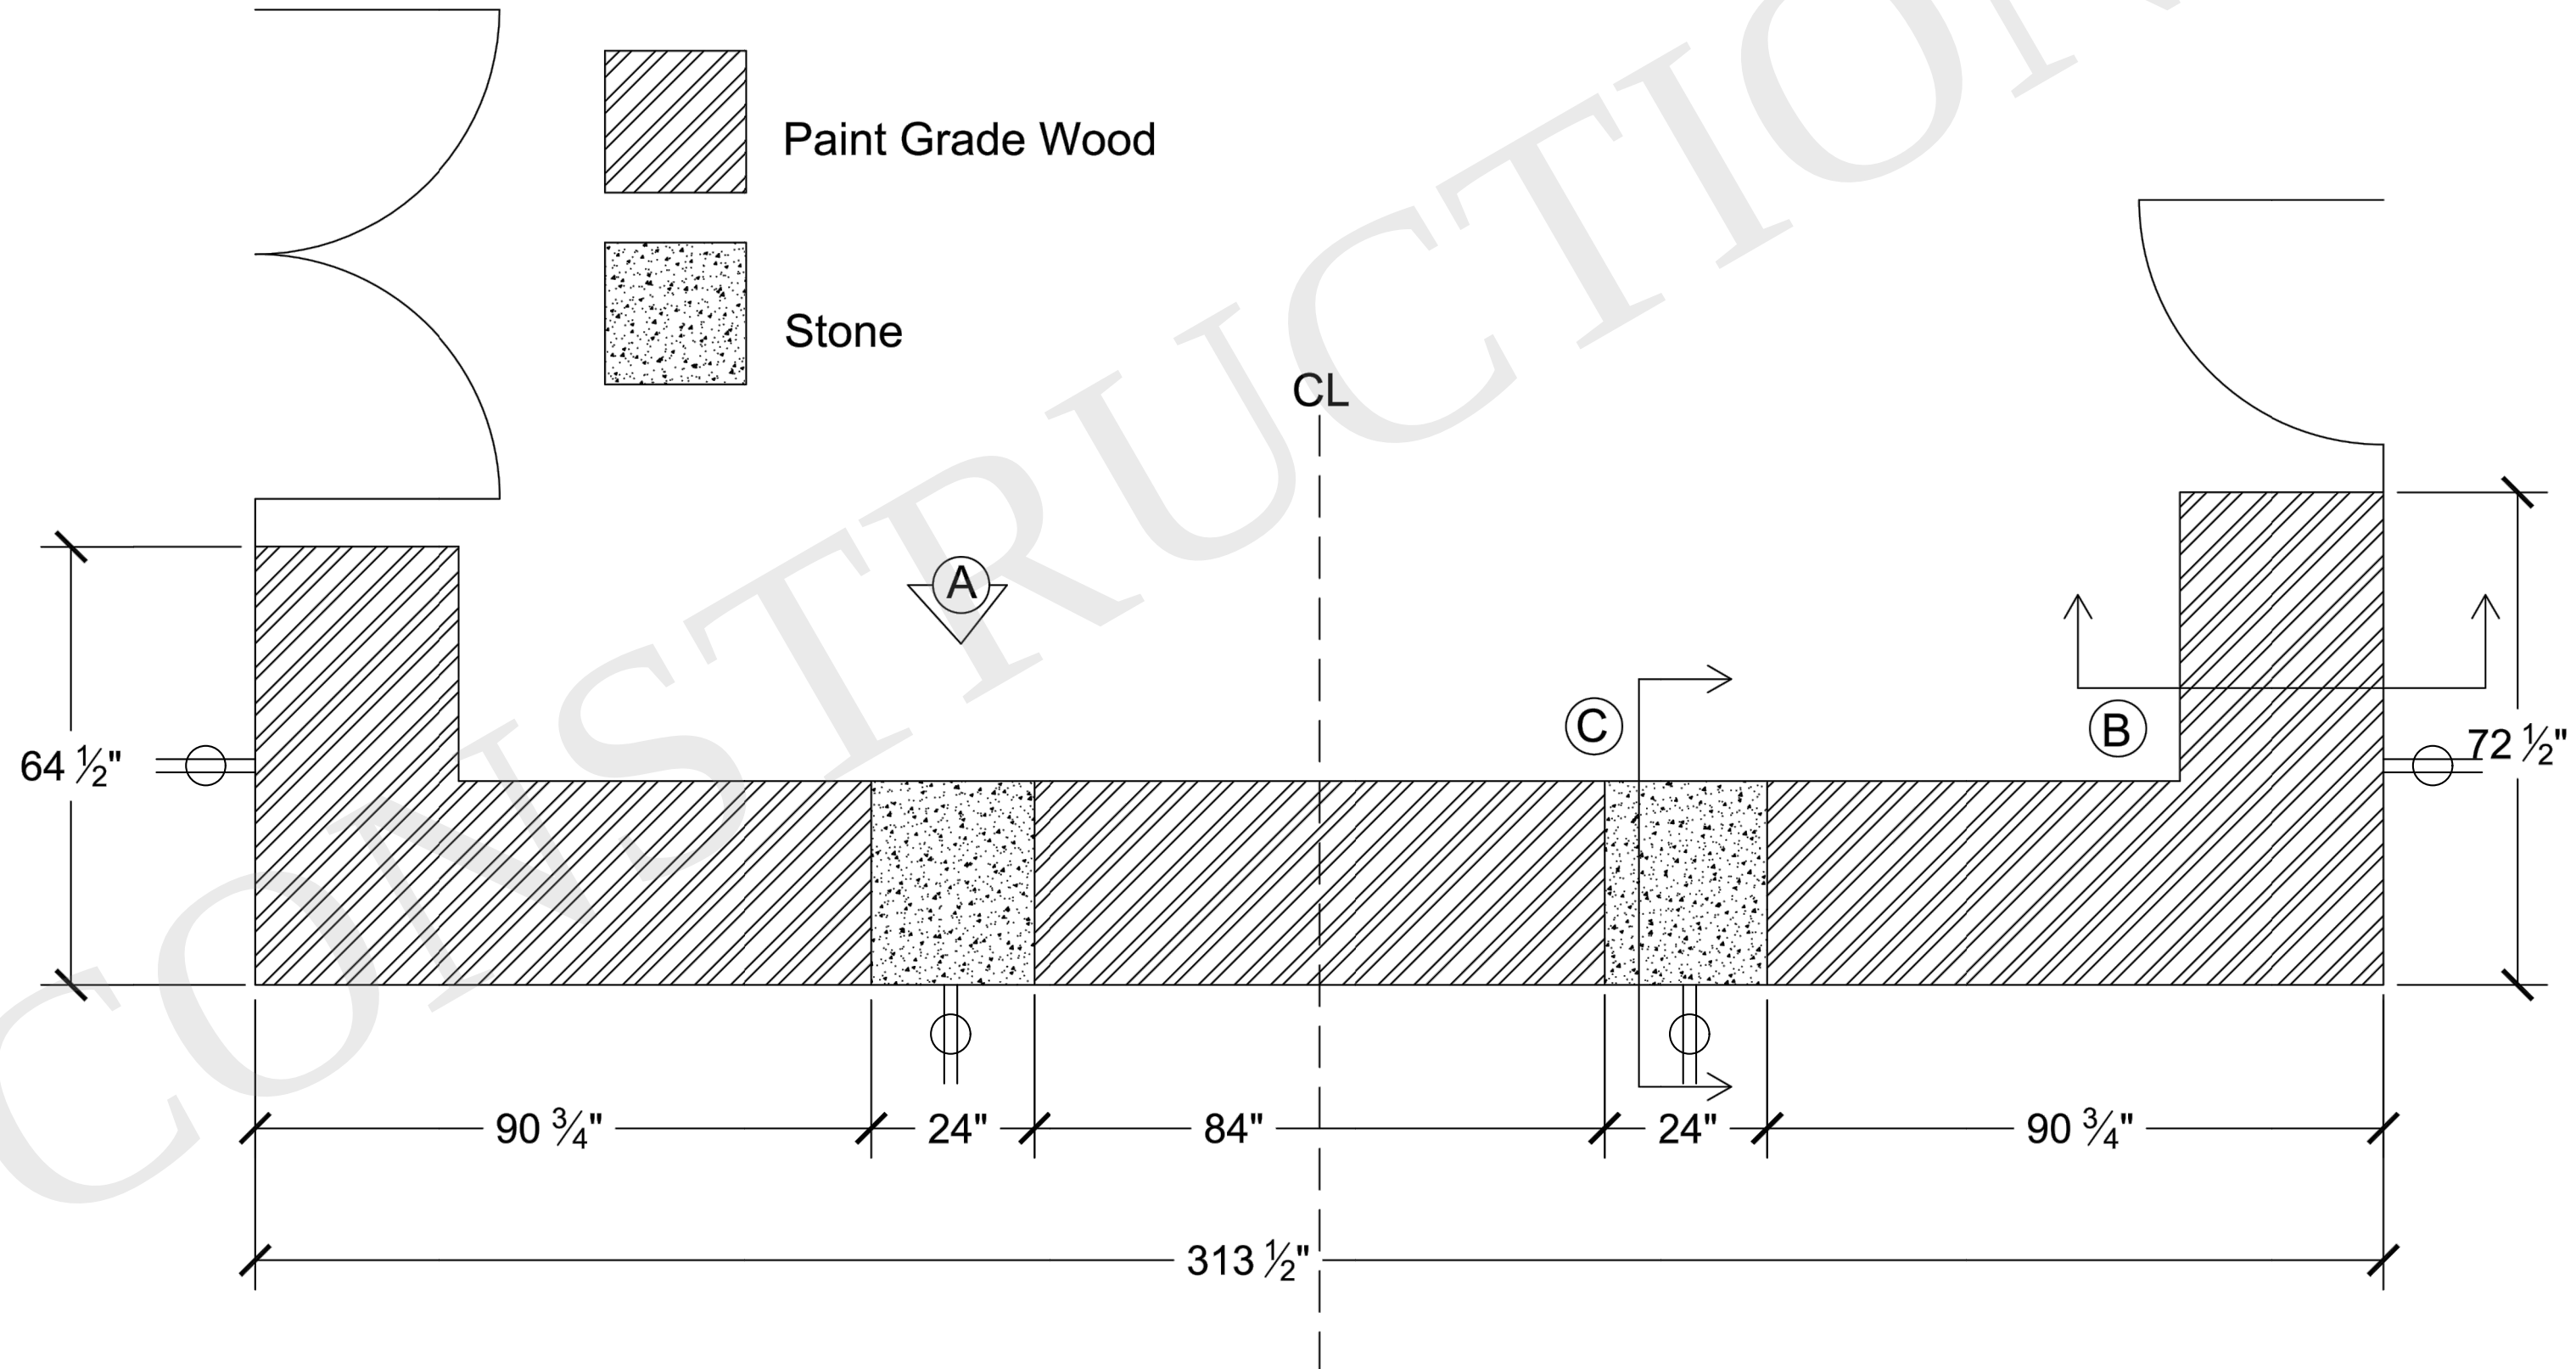

2 BANQUETTE PLAN
SK-01 N.T.S

ARCHITECT
JOSEPH PAGAC
ARCHITECT P.C. JPA
16 Library Avenue, Suite D
Westhampton Beach, New York 11978
P: 631.557.0070

PROJECT NO. 1801
DATE: 21.11.29
DRAWN BY: CD CHECKED BY: JP
DRAWING TITLE


BANQUETTE DETAIL

SCALE AS NOTED

SK-01

© JOSEPH PAGAC ARCHITECT PC

FILE NAME C:\Users\JPDS\Dropbox\JPA-CD Share\1801 FORDUNE\Drawings\Christian's Drawings\1801-Fordune-Christian\1801-Schematic.dwg SAVED ON 6/15/2022 4:09 PM PLOTTED ON 6/15/2022 4:20 PM PLOTTED BY JPDS

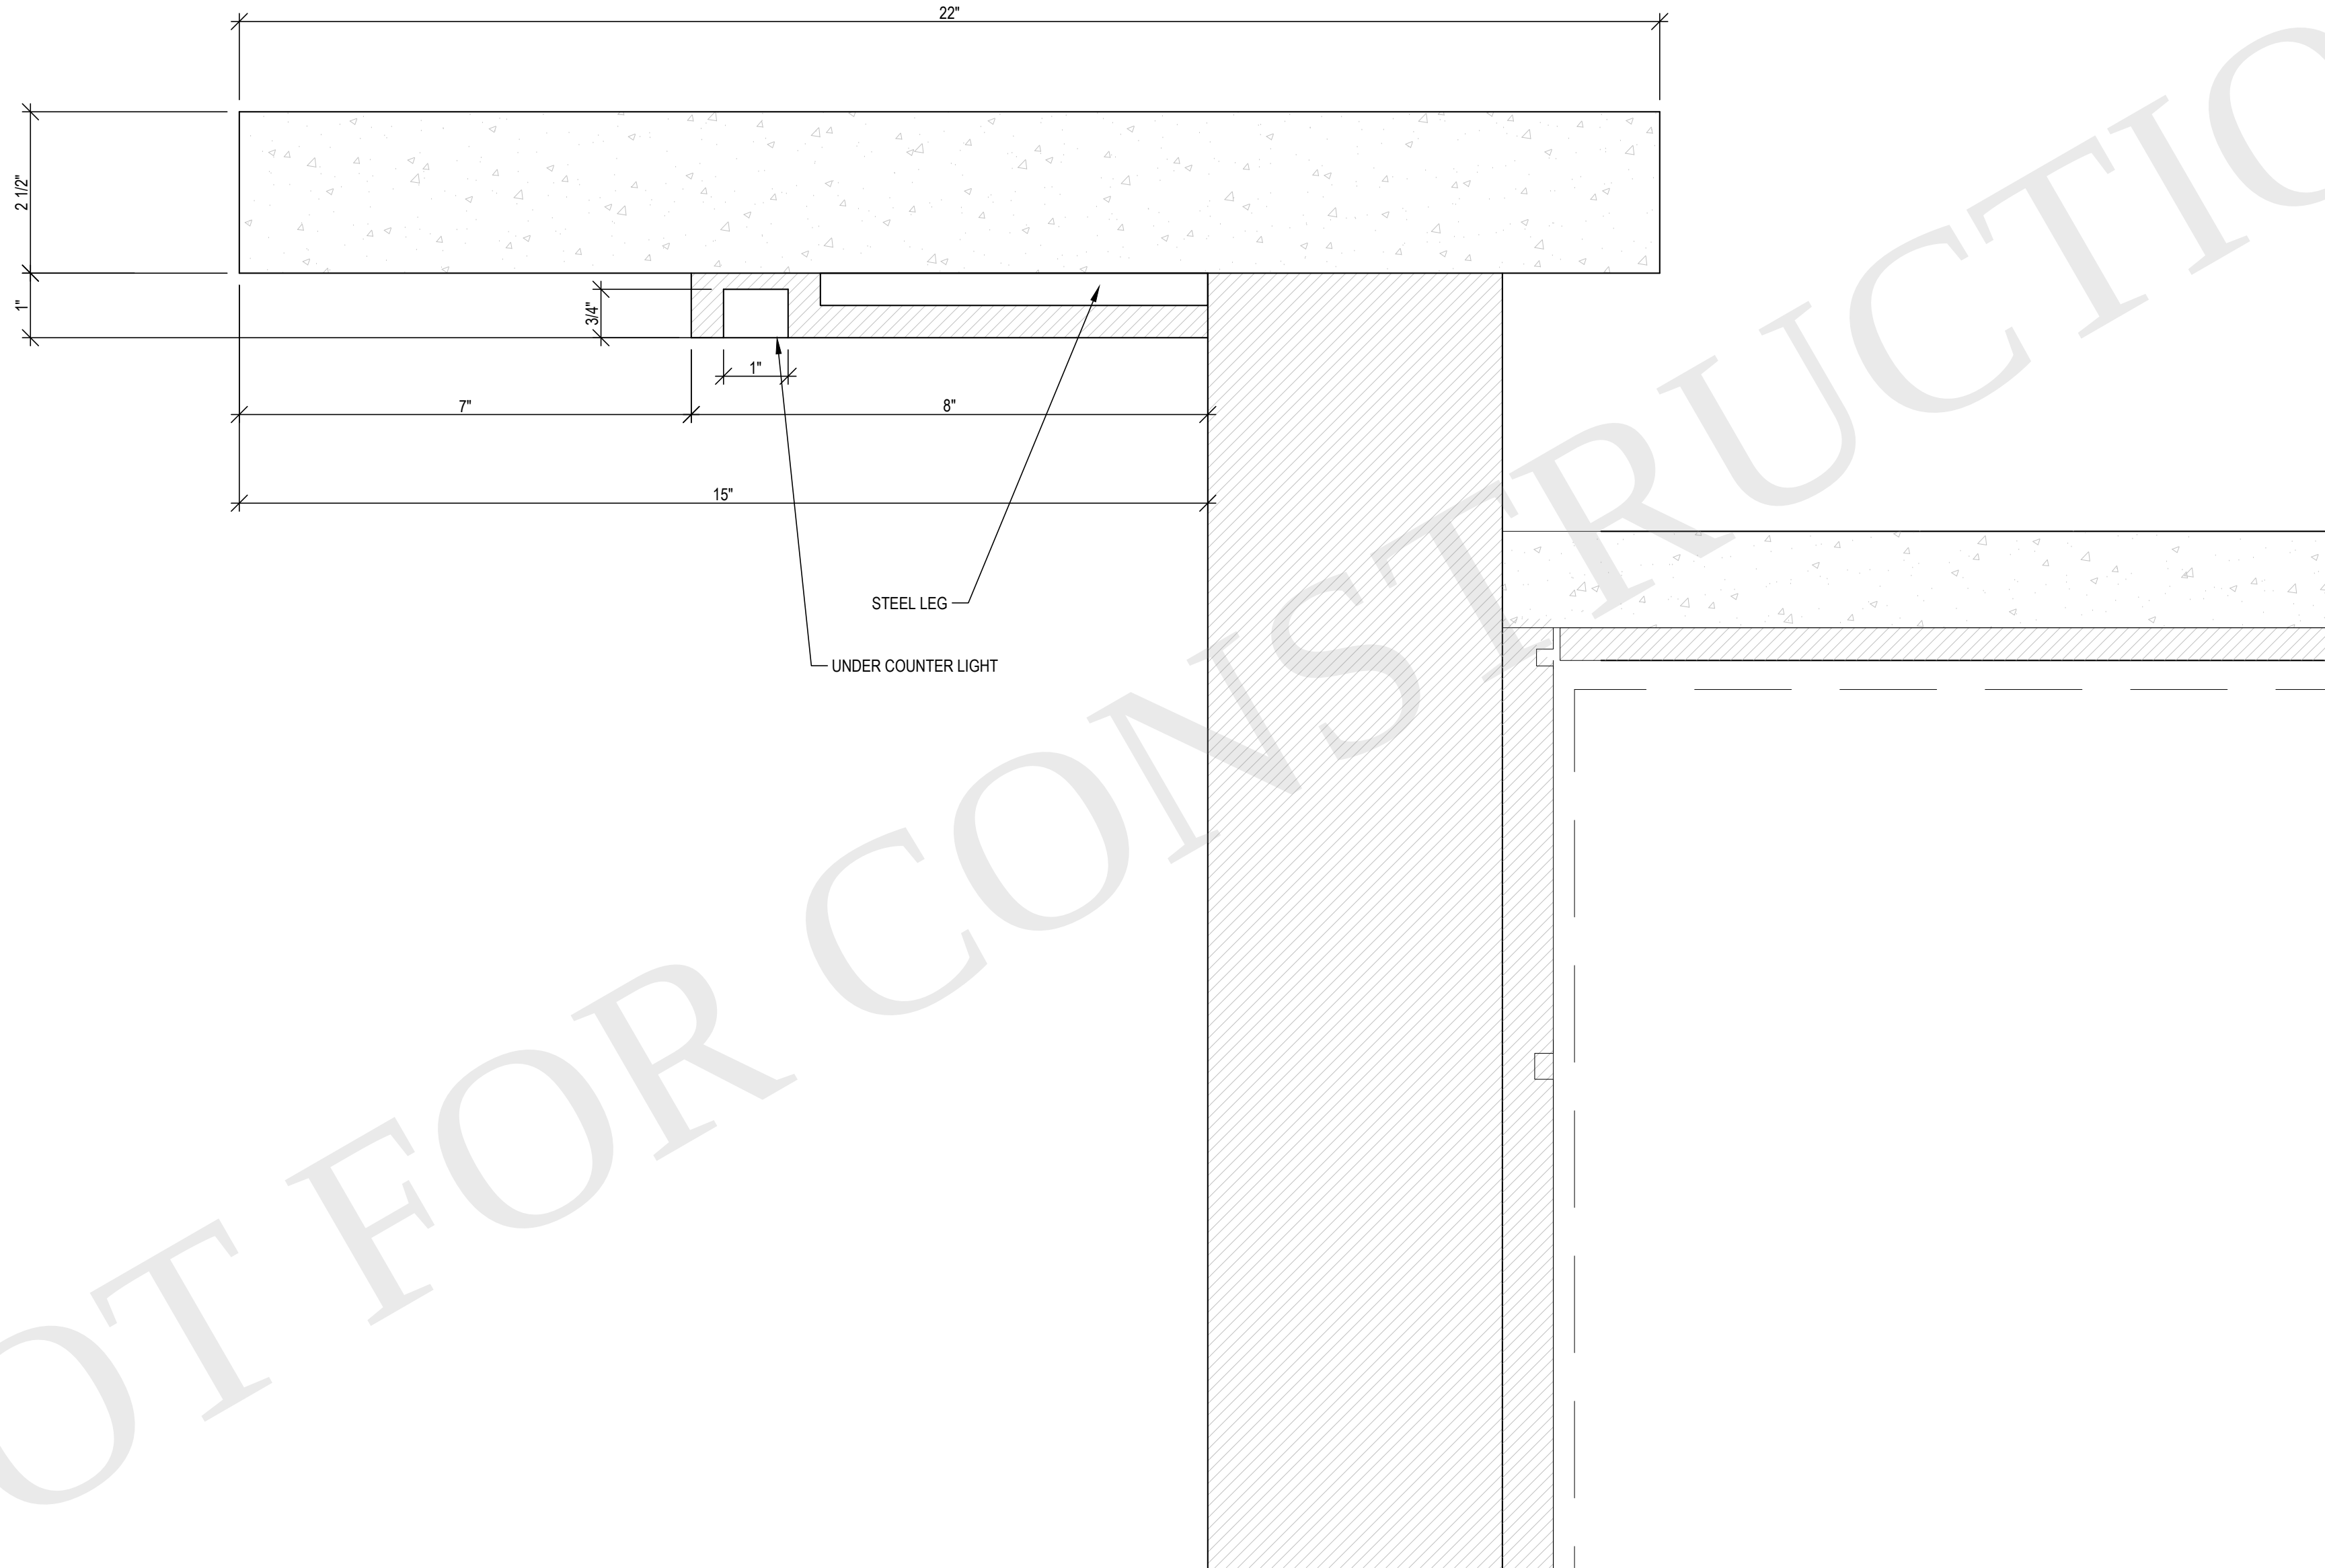

1 COUNTERTOP DETAIL
SK-02 6" = 1'-0"


ARCHITECT
JOSEPH PAGAC
ARCHITECT P.C. JPA
16 Library Avenue, Suite D
Westhampton Beach, New York 11978
P: 631.557.0070

PROJECT NO. 1801
DATE: 21.11.30
DRAWN BY: CD CHECKED BY: JP
DRAWING TITLE
COUNTERTOP DETAIL

SCALE AS NOTED

SK-02
© JOSEPH PAGAC ARCHITECT PC

FILE NAME C:\Users\JPDS\Dropbox\JPA-CD Share\1801 FORDUNE\Drawings\Christian's Drawings\1801-Fordune-Christian\1801-Schematic.dwg SAVED ON 6/15/2022 4:09 PM PLOTTED ON 6/15/2022 4:28 PM PLOTTED BY JPDS

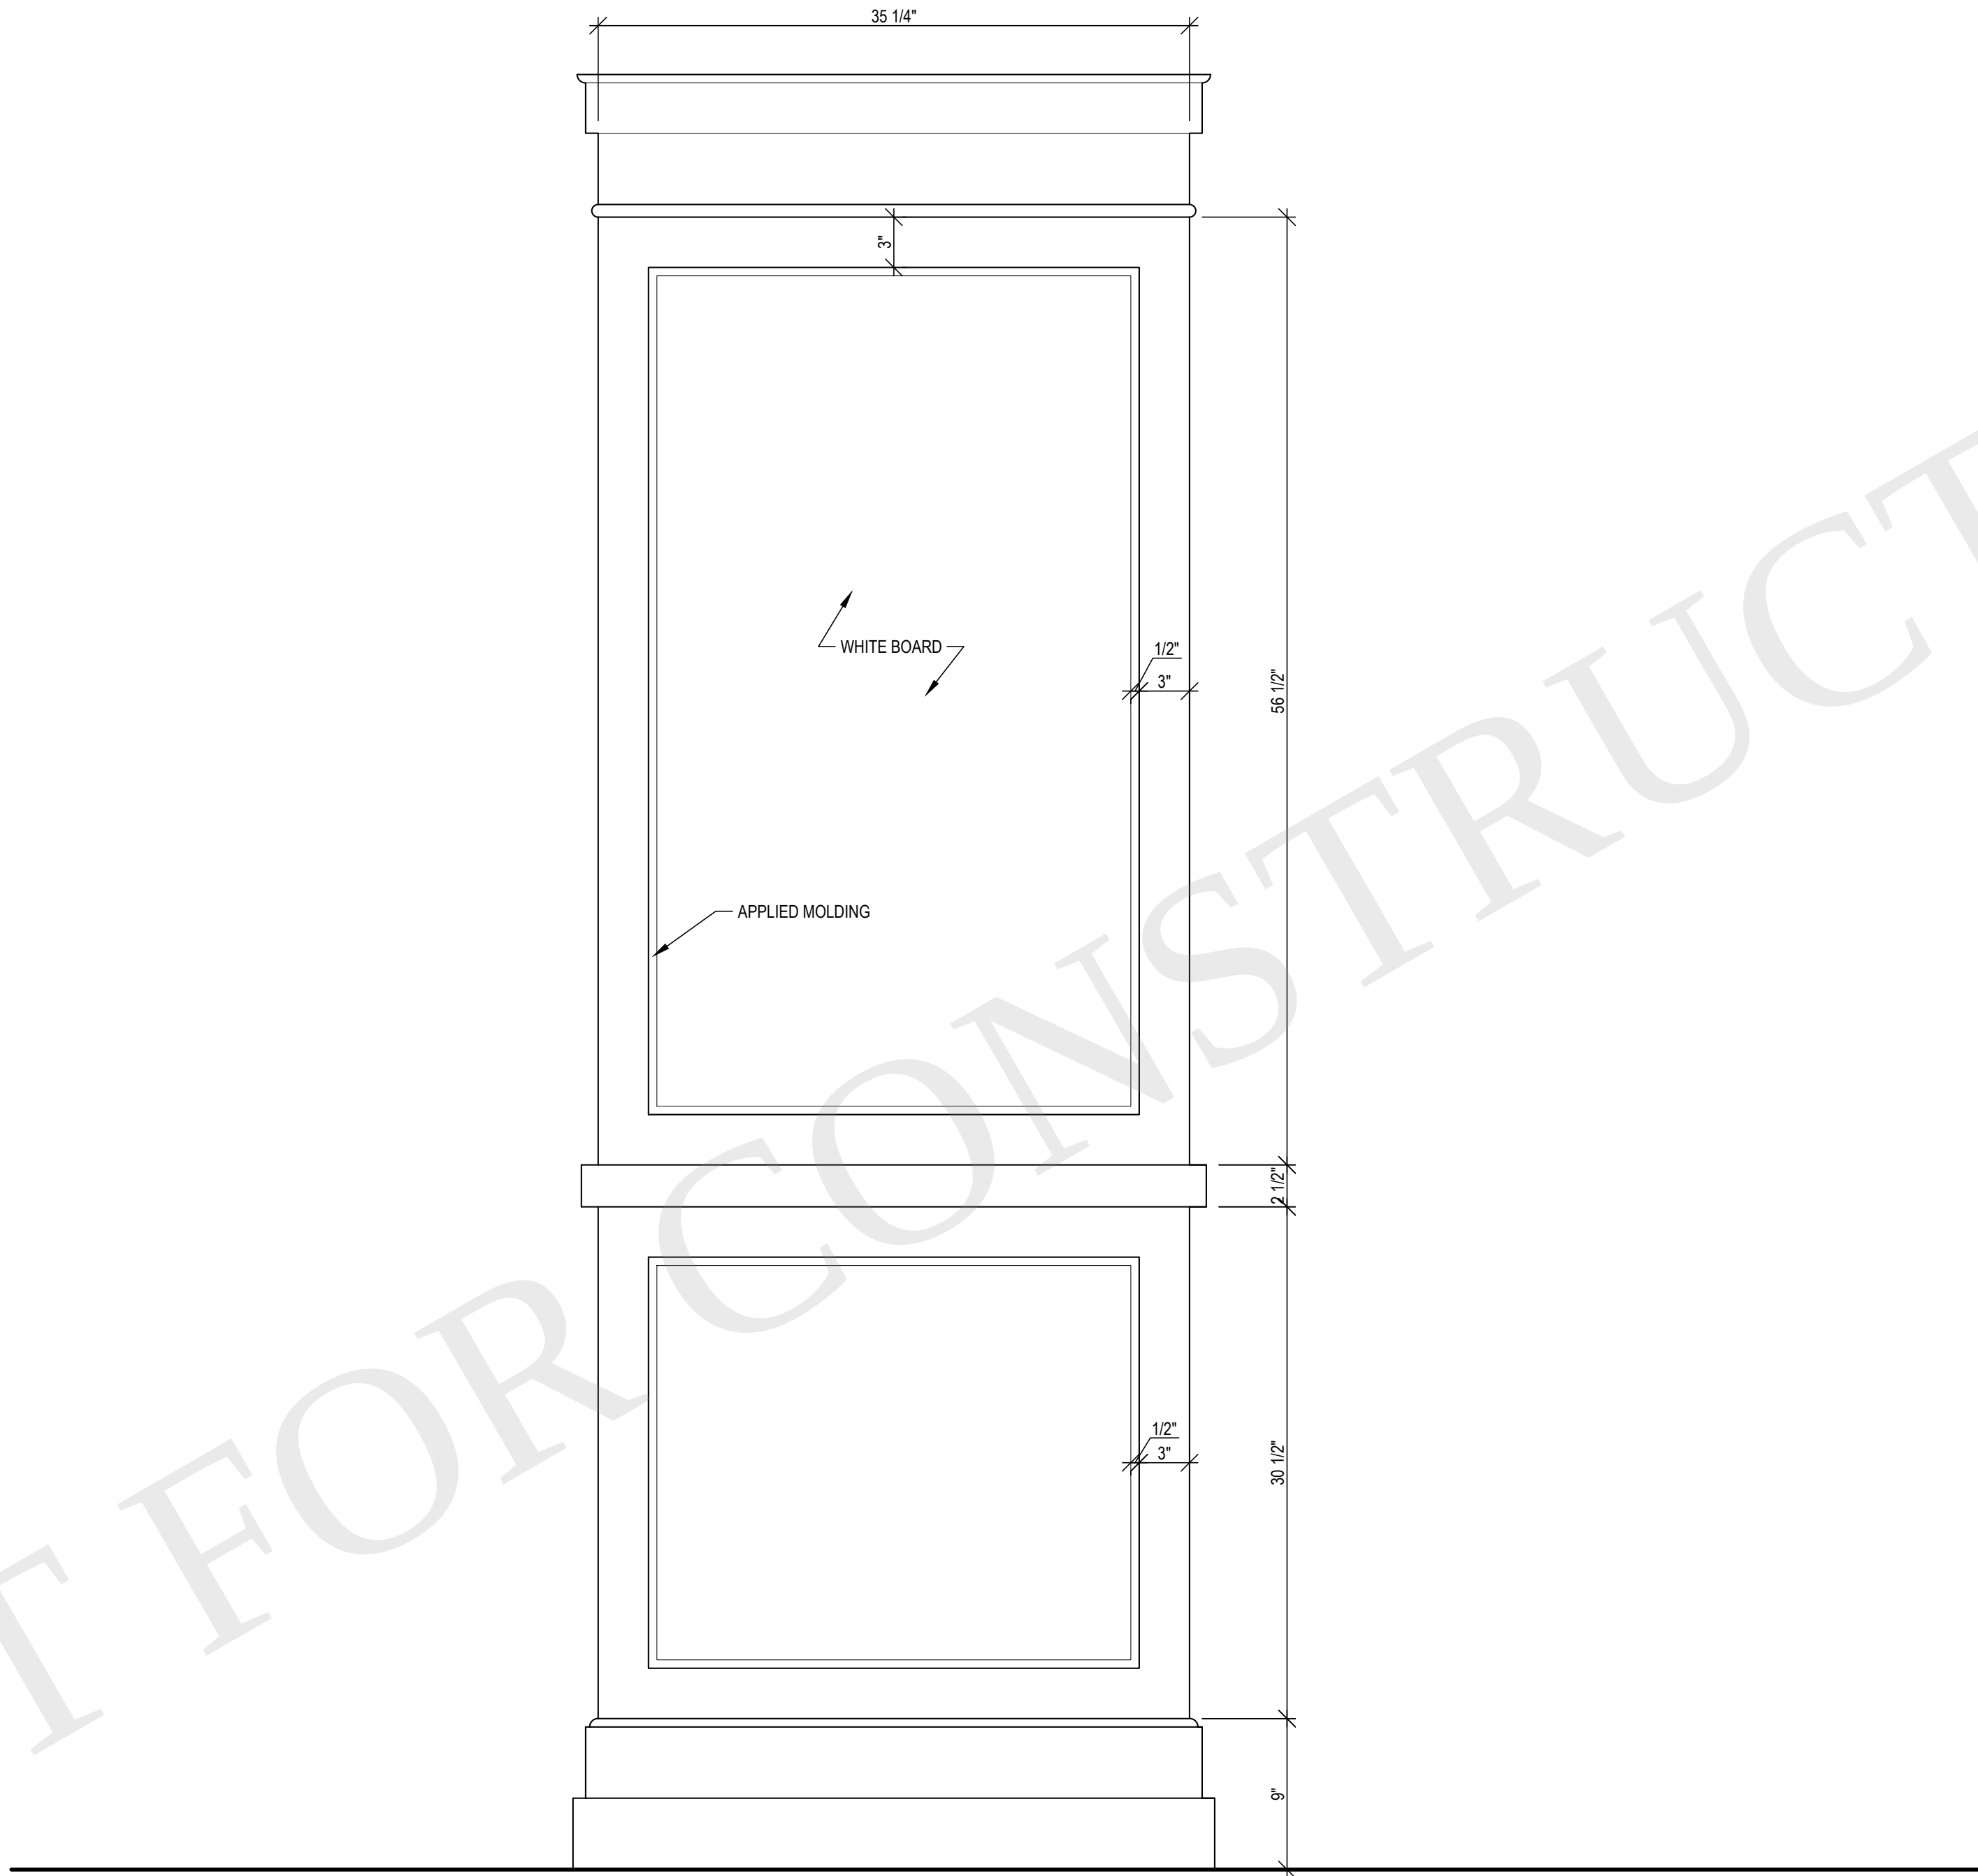


1 WHITE BOARD DETAIL
SK-03 1-1/2" = 1'-0"

ARCHITECT
JOSEPH PAGAC
ARCHITECT P.C. JPA
16 Library Avenue, Suite D
Westhampton Beach, New York 11978
P: 631.557.0070


PROJECT NO. 1801
DATE: 21.11.30
DRAWN BY: CD CHECKED BY: JP
DRAWING TITLE
WHITE BOARD DETAIL

SCALE AS NOTED


SK-03
© JOSEPH PAGAC ARCHITECT PC

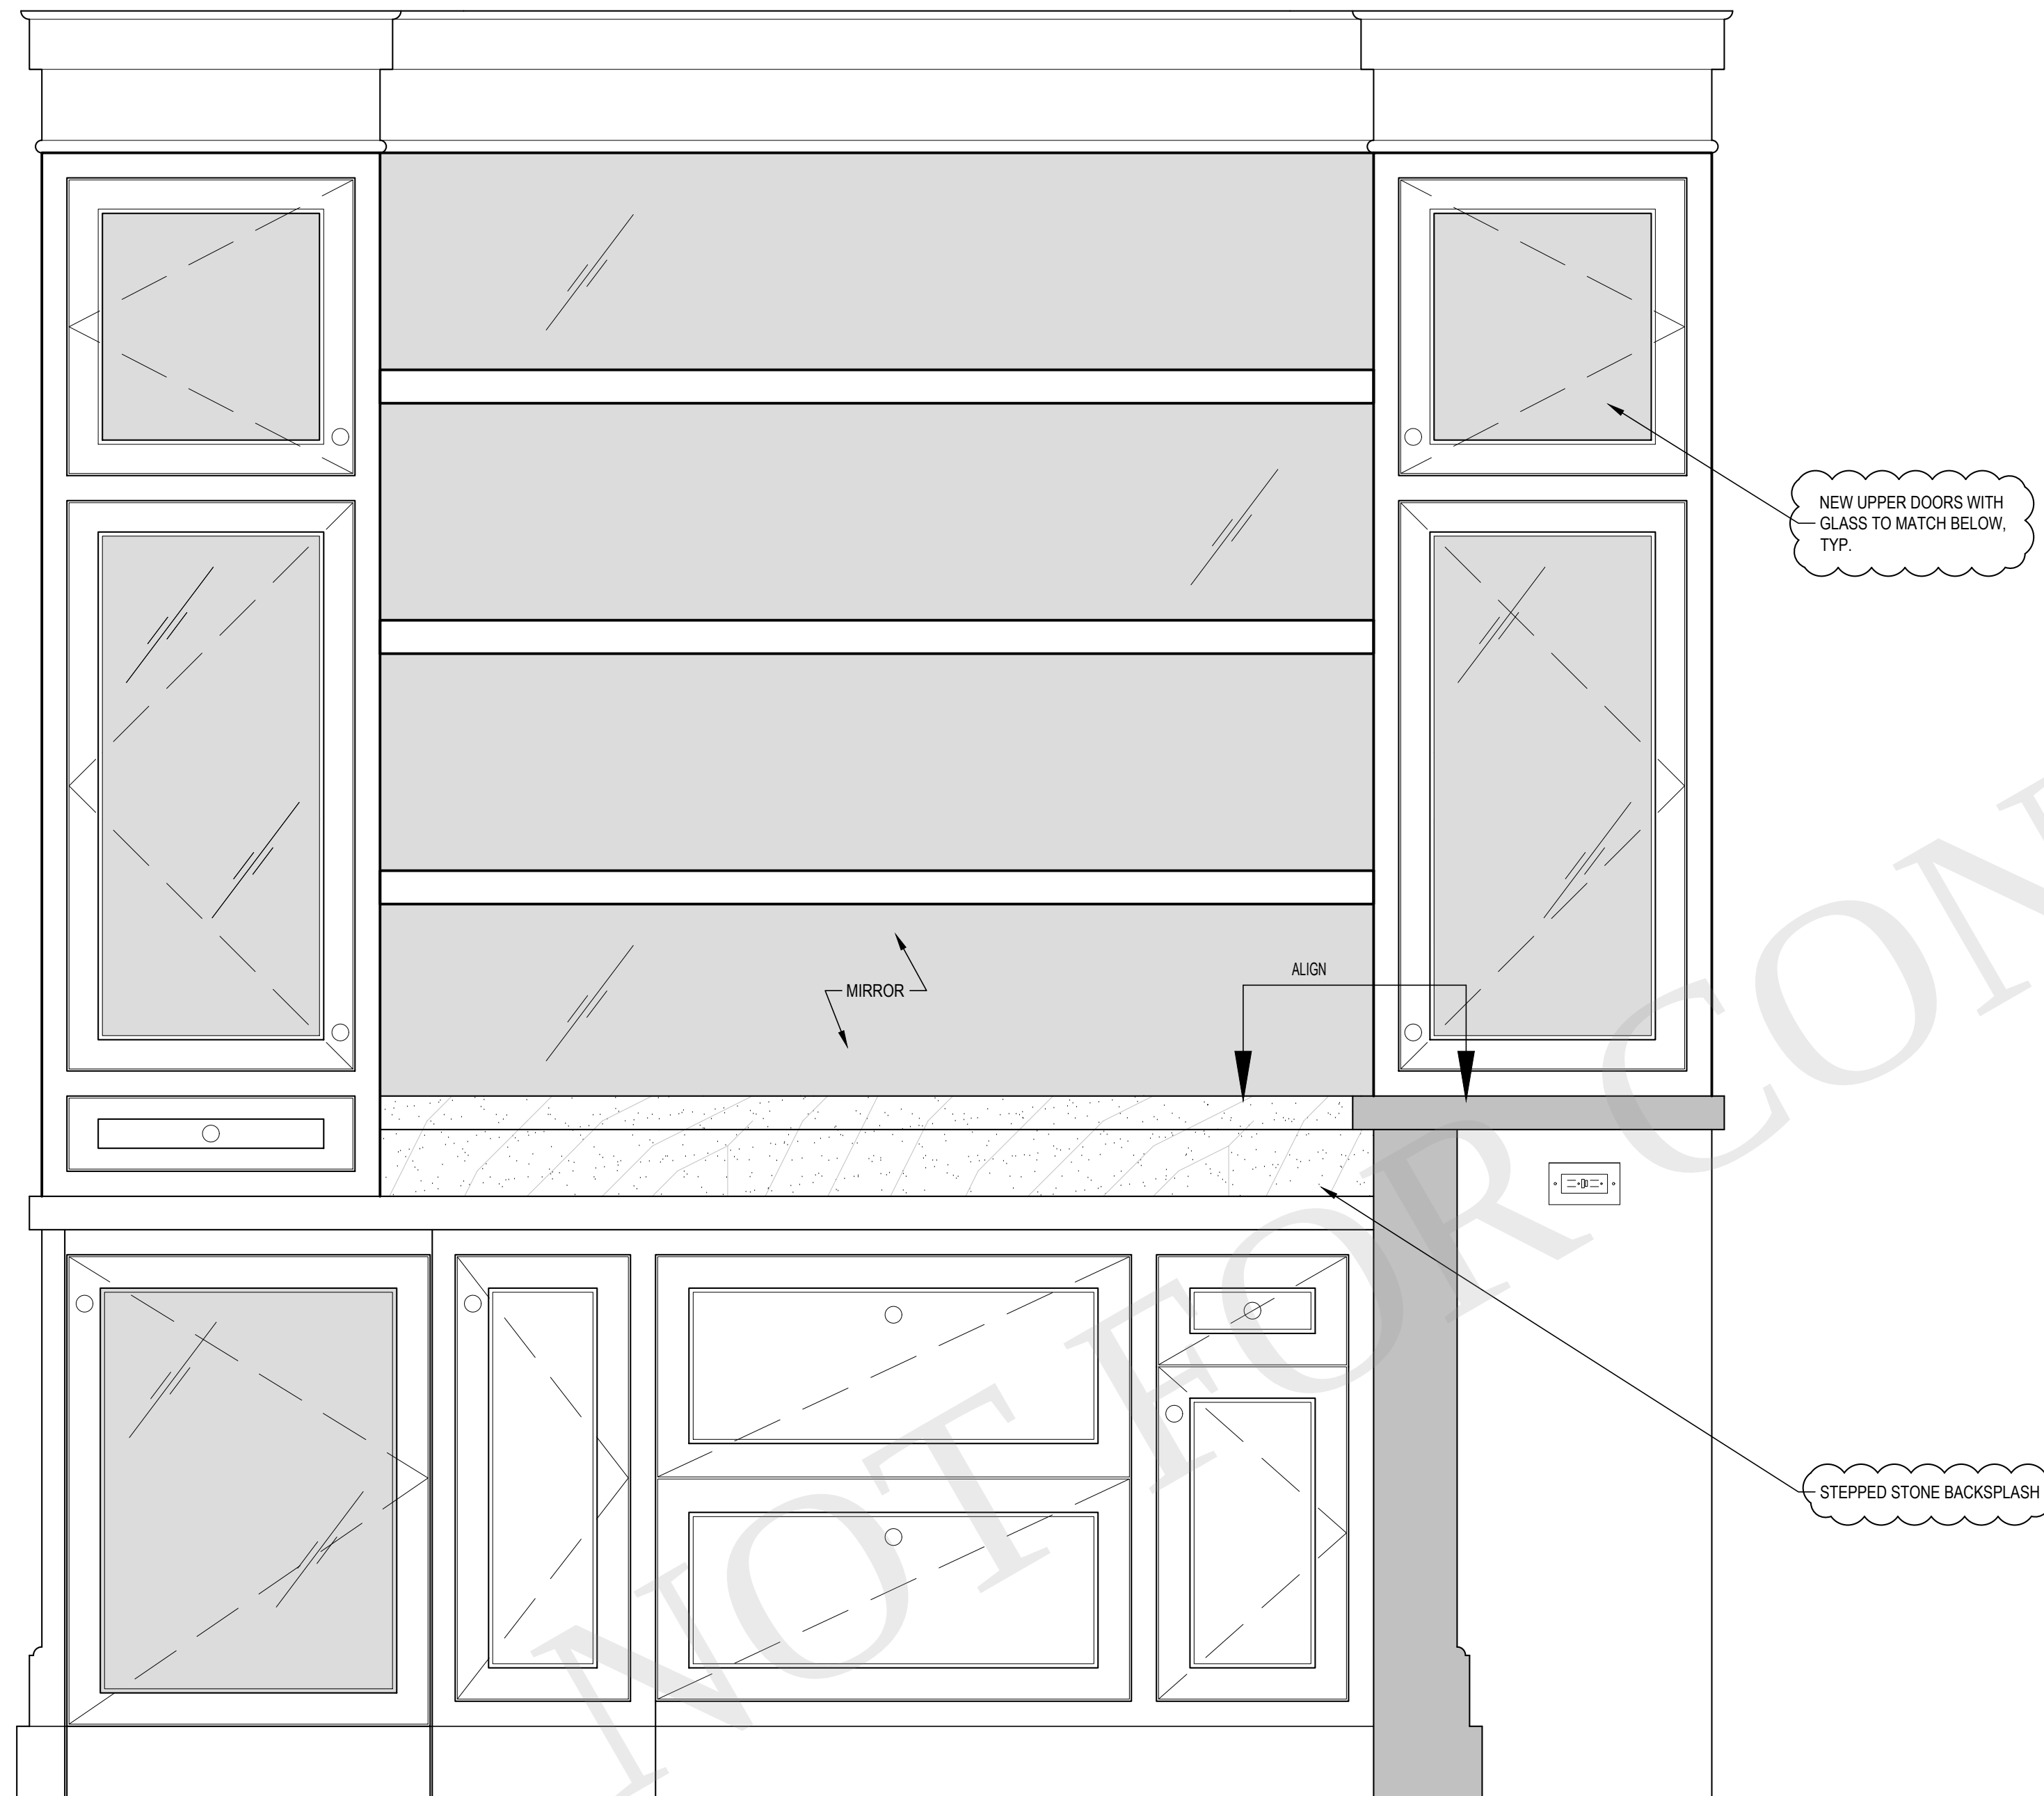

1 BAR CABINET ELEVATION
SK-04 1-1/2" = 1'-0"

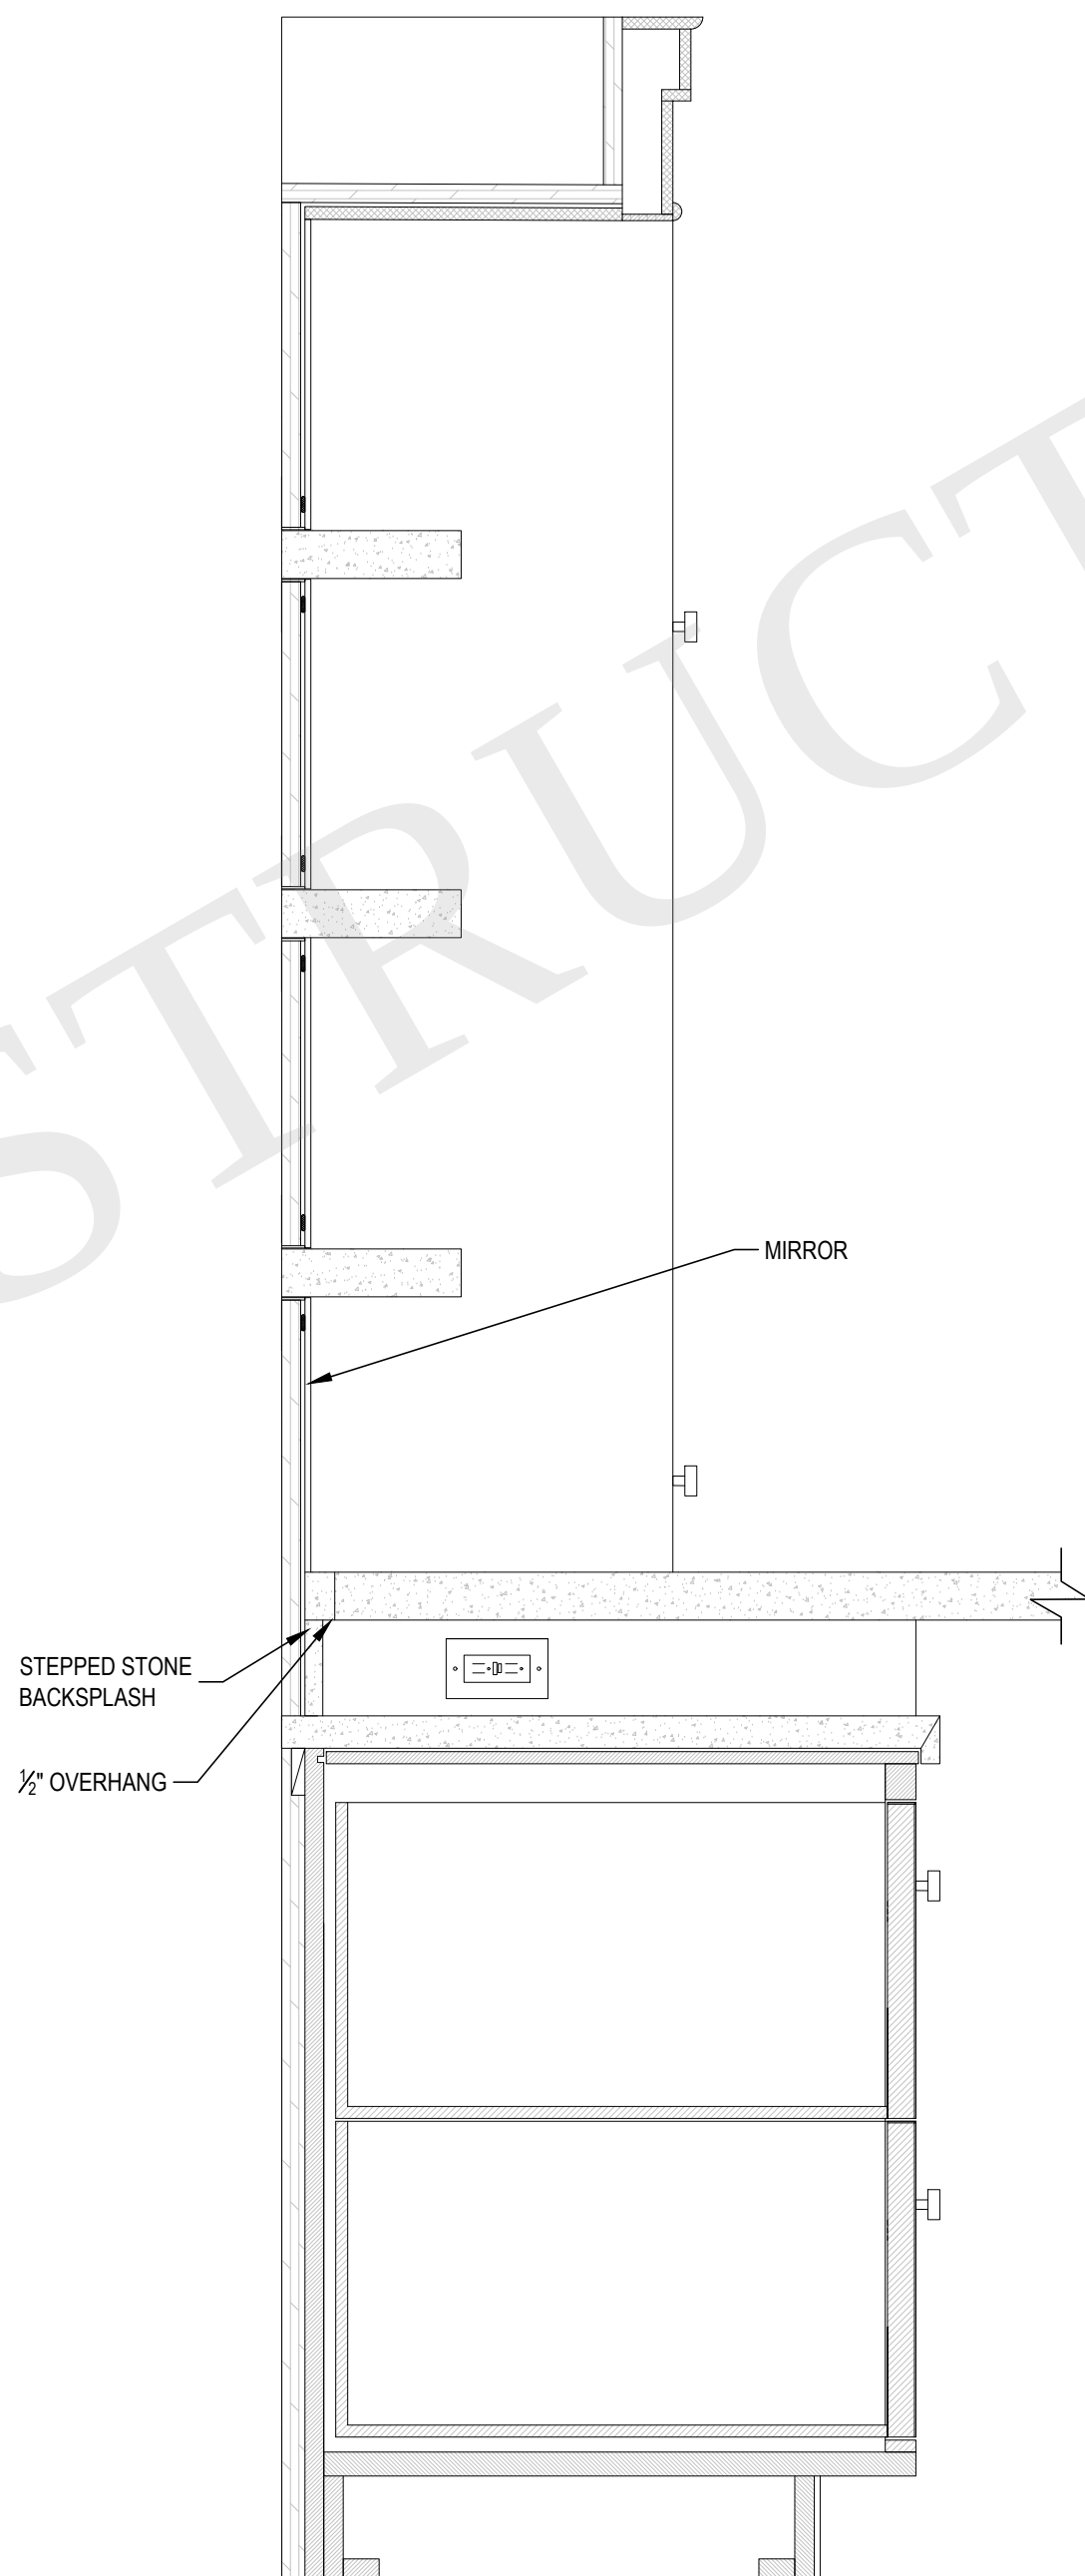

2 SHELF SECTION
SK-04 1-1/2" = 1'-0"

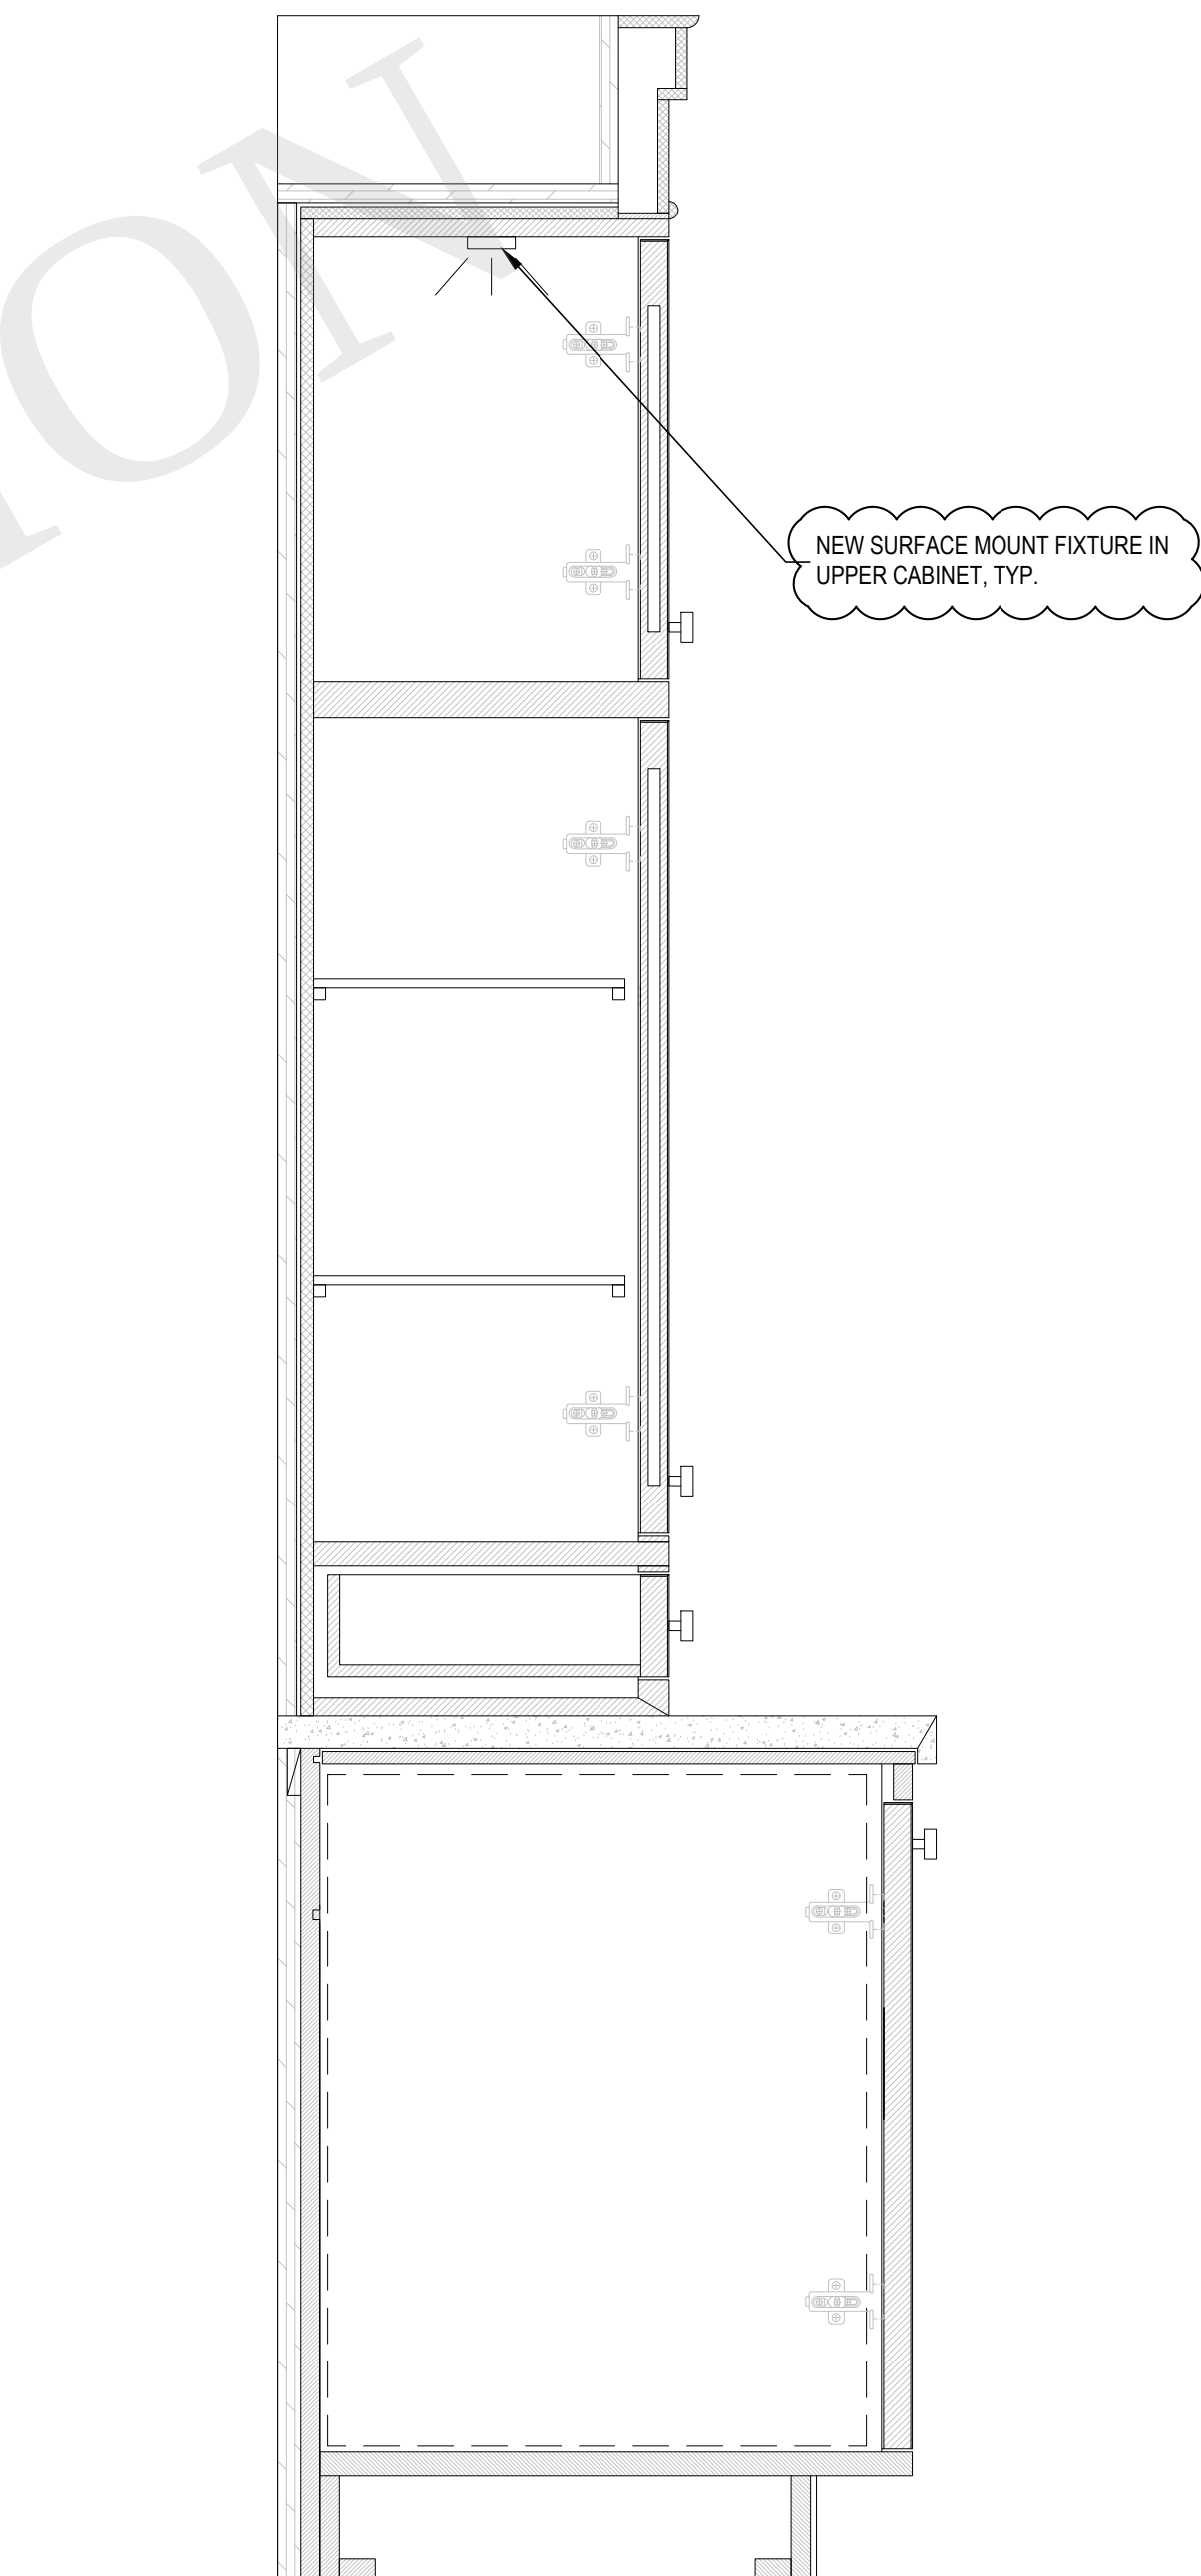

3 CABINET SECTION
SK-04 1-1/2" = 1'-0"

22.06.30 Bar Cabinet Details

JOSEPH PAGAC
ARCHITECT P.C.



16 Library Avenue, Suite D
Westhampton Beach, New York 11978
P: 631.557.0070