



FILE NAME C:\Users\JPDS\OneDrive\Dropbox\JPA-CD Share\2201 BOYARSKY\Drawings\2201-Existing.dwg SAVED ON 1/31/2022 10:04 AM PLOTTED ON 1/31/2022 10:04 AM PLOTTED BY JPDS

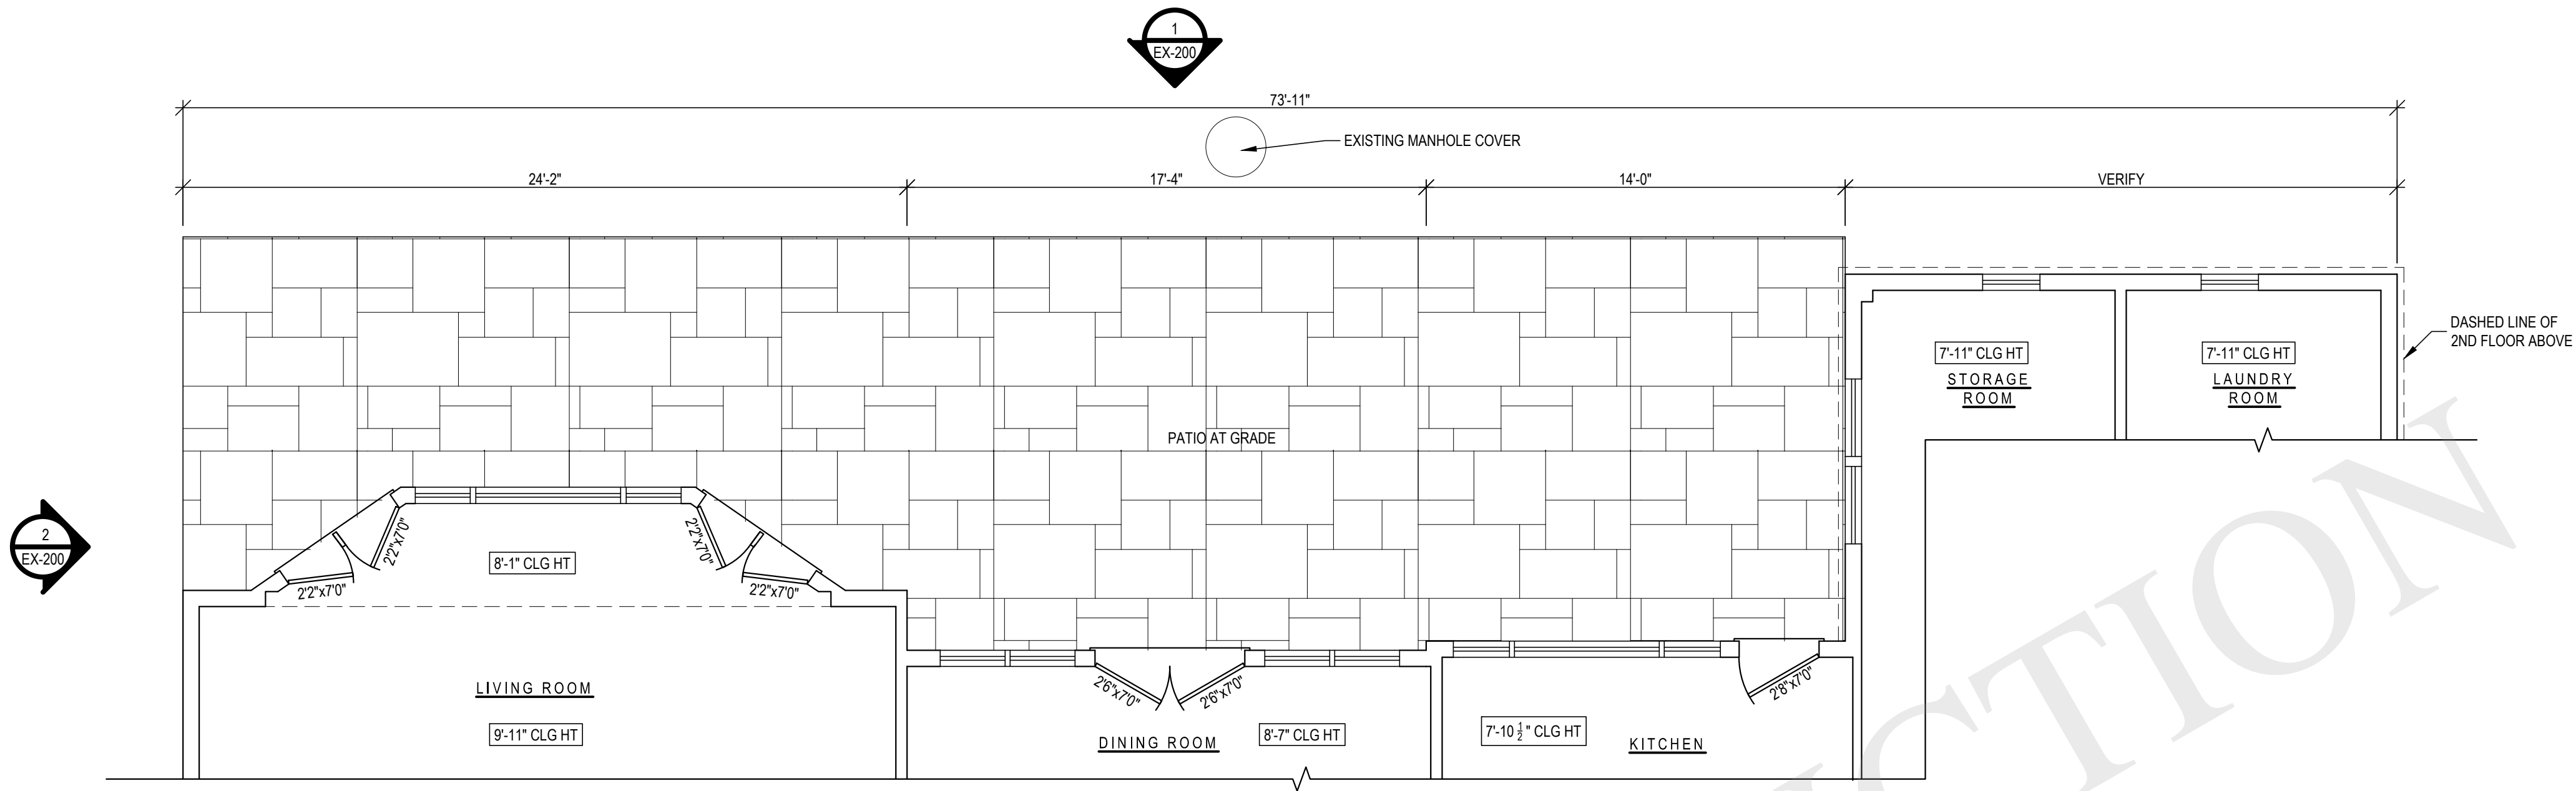

1 1ST FLOOR PLAN
EX-101 1/4" = 1'-0"

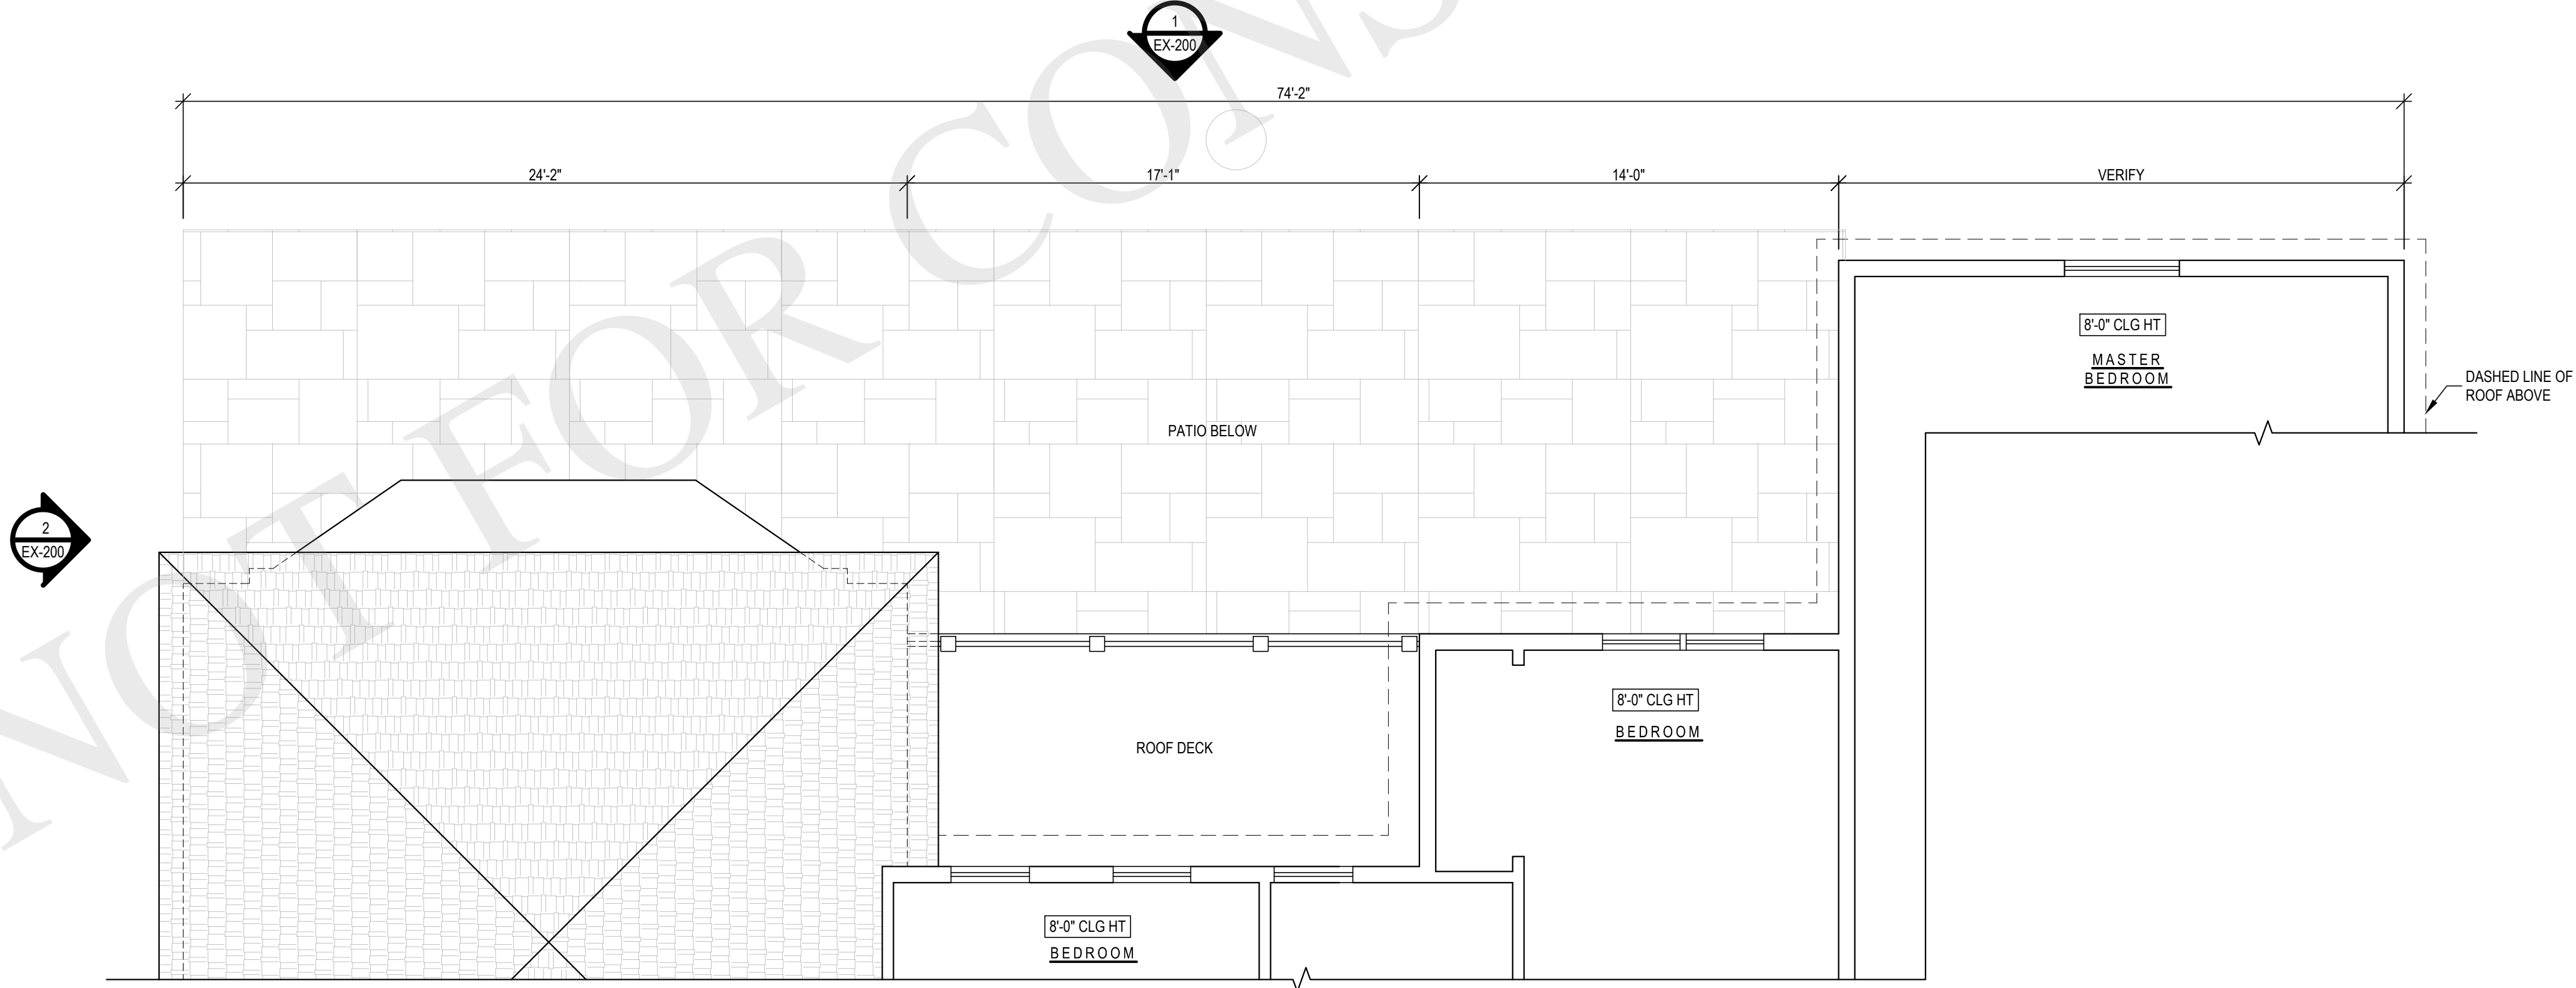

2 2ND FLOOR PLAN
EX-101 1/4" = 1'-0"

ARCHITECT
JOSEPH PAGAC
ARCHITECT P.C. JPA
16 Library Avenue, Suite D
Westhampton Beach, New York 11978
P: 631.557.0070

PROJECT NO.: 2201
DATE: 1/10/2022
DRAWN BY: CD CHECKED BY: JP
DRAWING TITLE
**EXISTING FLOOR
PLANS**


SCALE: AS NOTED

EX-101
© JOSEPH PAGAC ARCHITECT PC

FILE NAME C:\Users\JPDS\Dropbox\JPA-CD Share\2201 BOYARSKY\Drawings\2201-Existing.dwg SAVED ON 1/31/2022 10:04 AM PLOTTED ON 1/31/2022 10:05 AM PLOTTED BY JPDS



1 REAR ELEVATION
EX-200 1/4" = 1'-0"

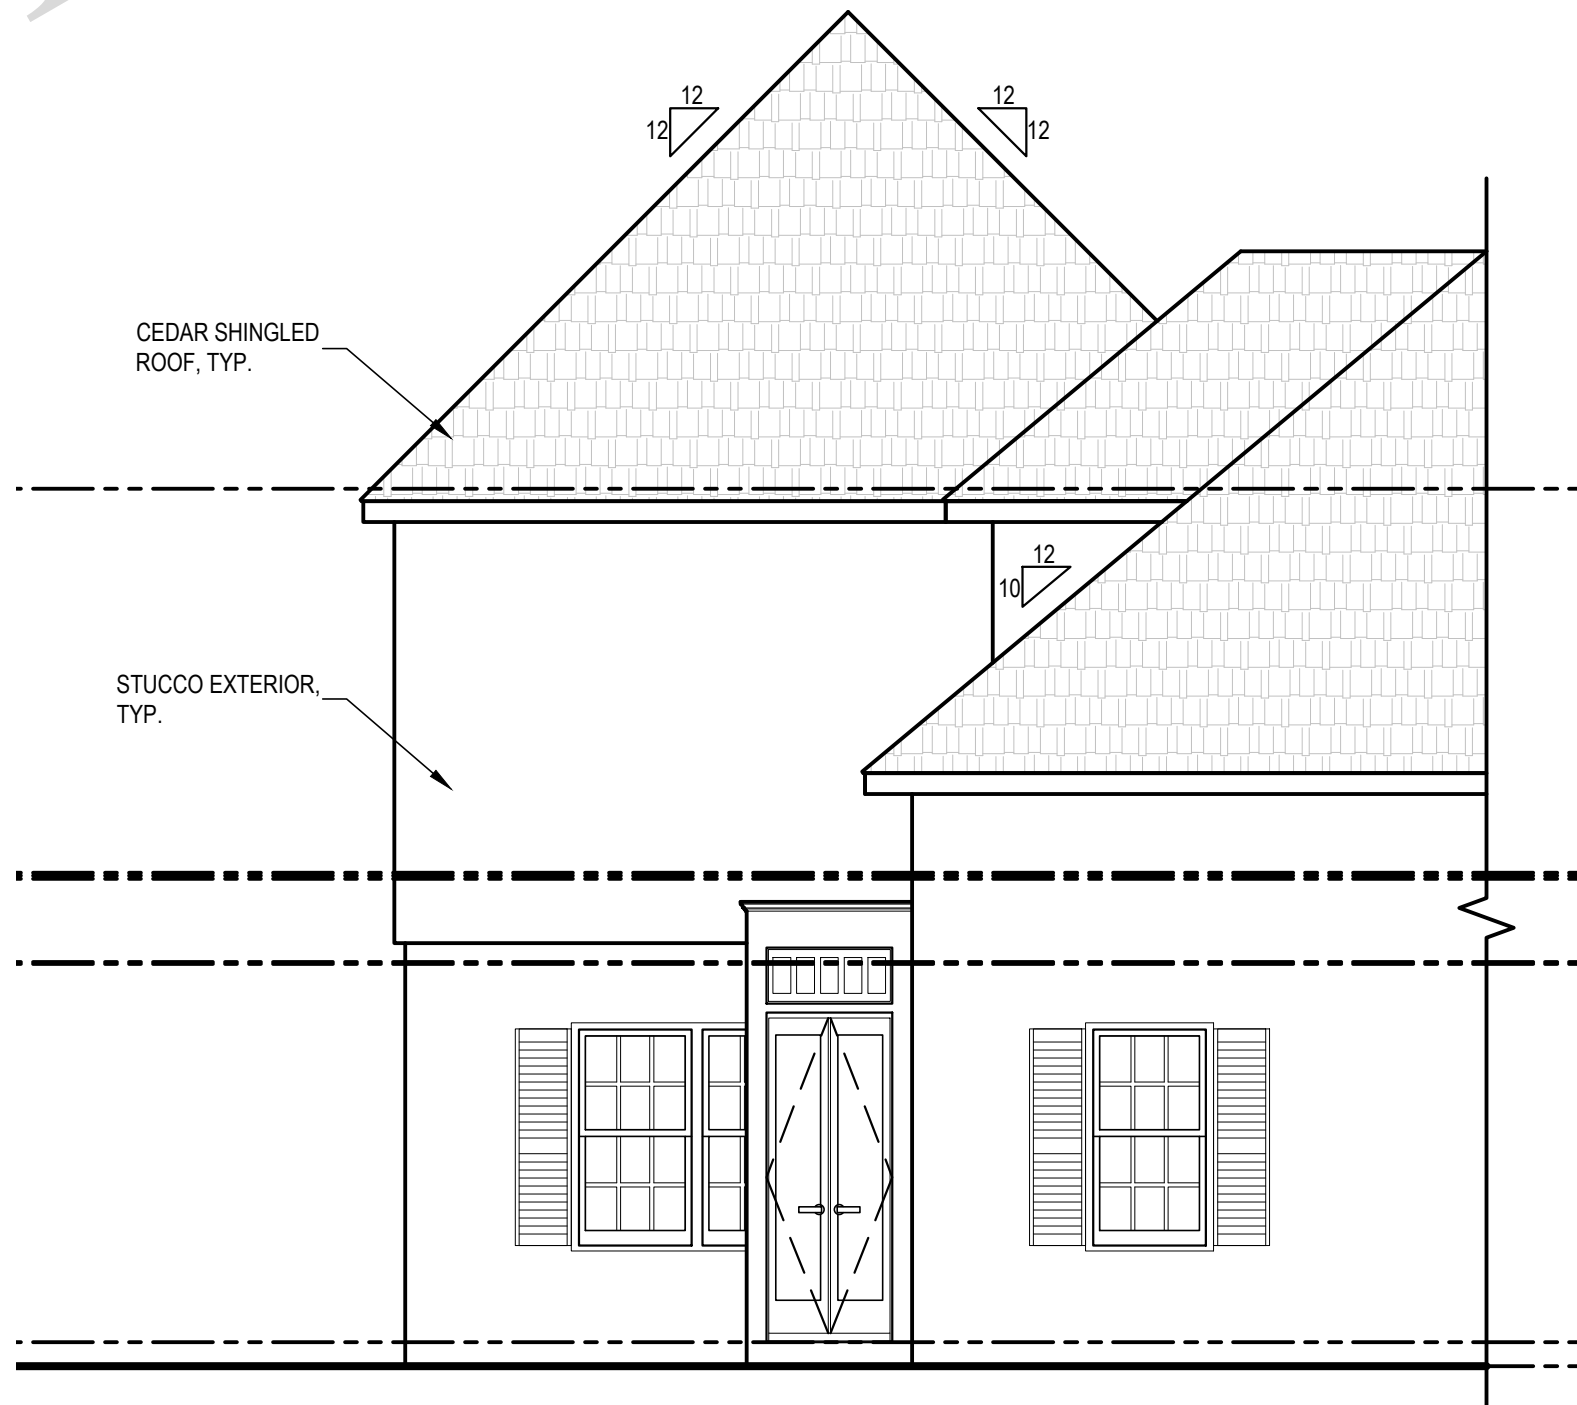

2 SIDE ELEVATION
EX-200 1/4" = 1'-0"



ARCHITECT
JOSEPH PAGAC
ARCHITECT P.C. JPA
16 Library Avenue, Suite D
Westhampton Beach, New York 11978
P: 631.557.0070

PROJECT NO.: 2201
DATE: 1/10/2022
DRAWN BY: CD CHECKED BY: JP
DRAWING TITLE

EXISTING ELEVATIONS

SCALE: AS NOTED

EX-200
© JOSEPH PAGAC ARCHITECT PC

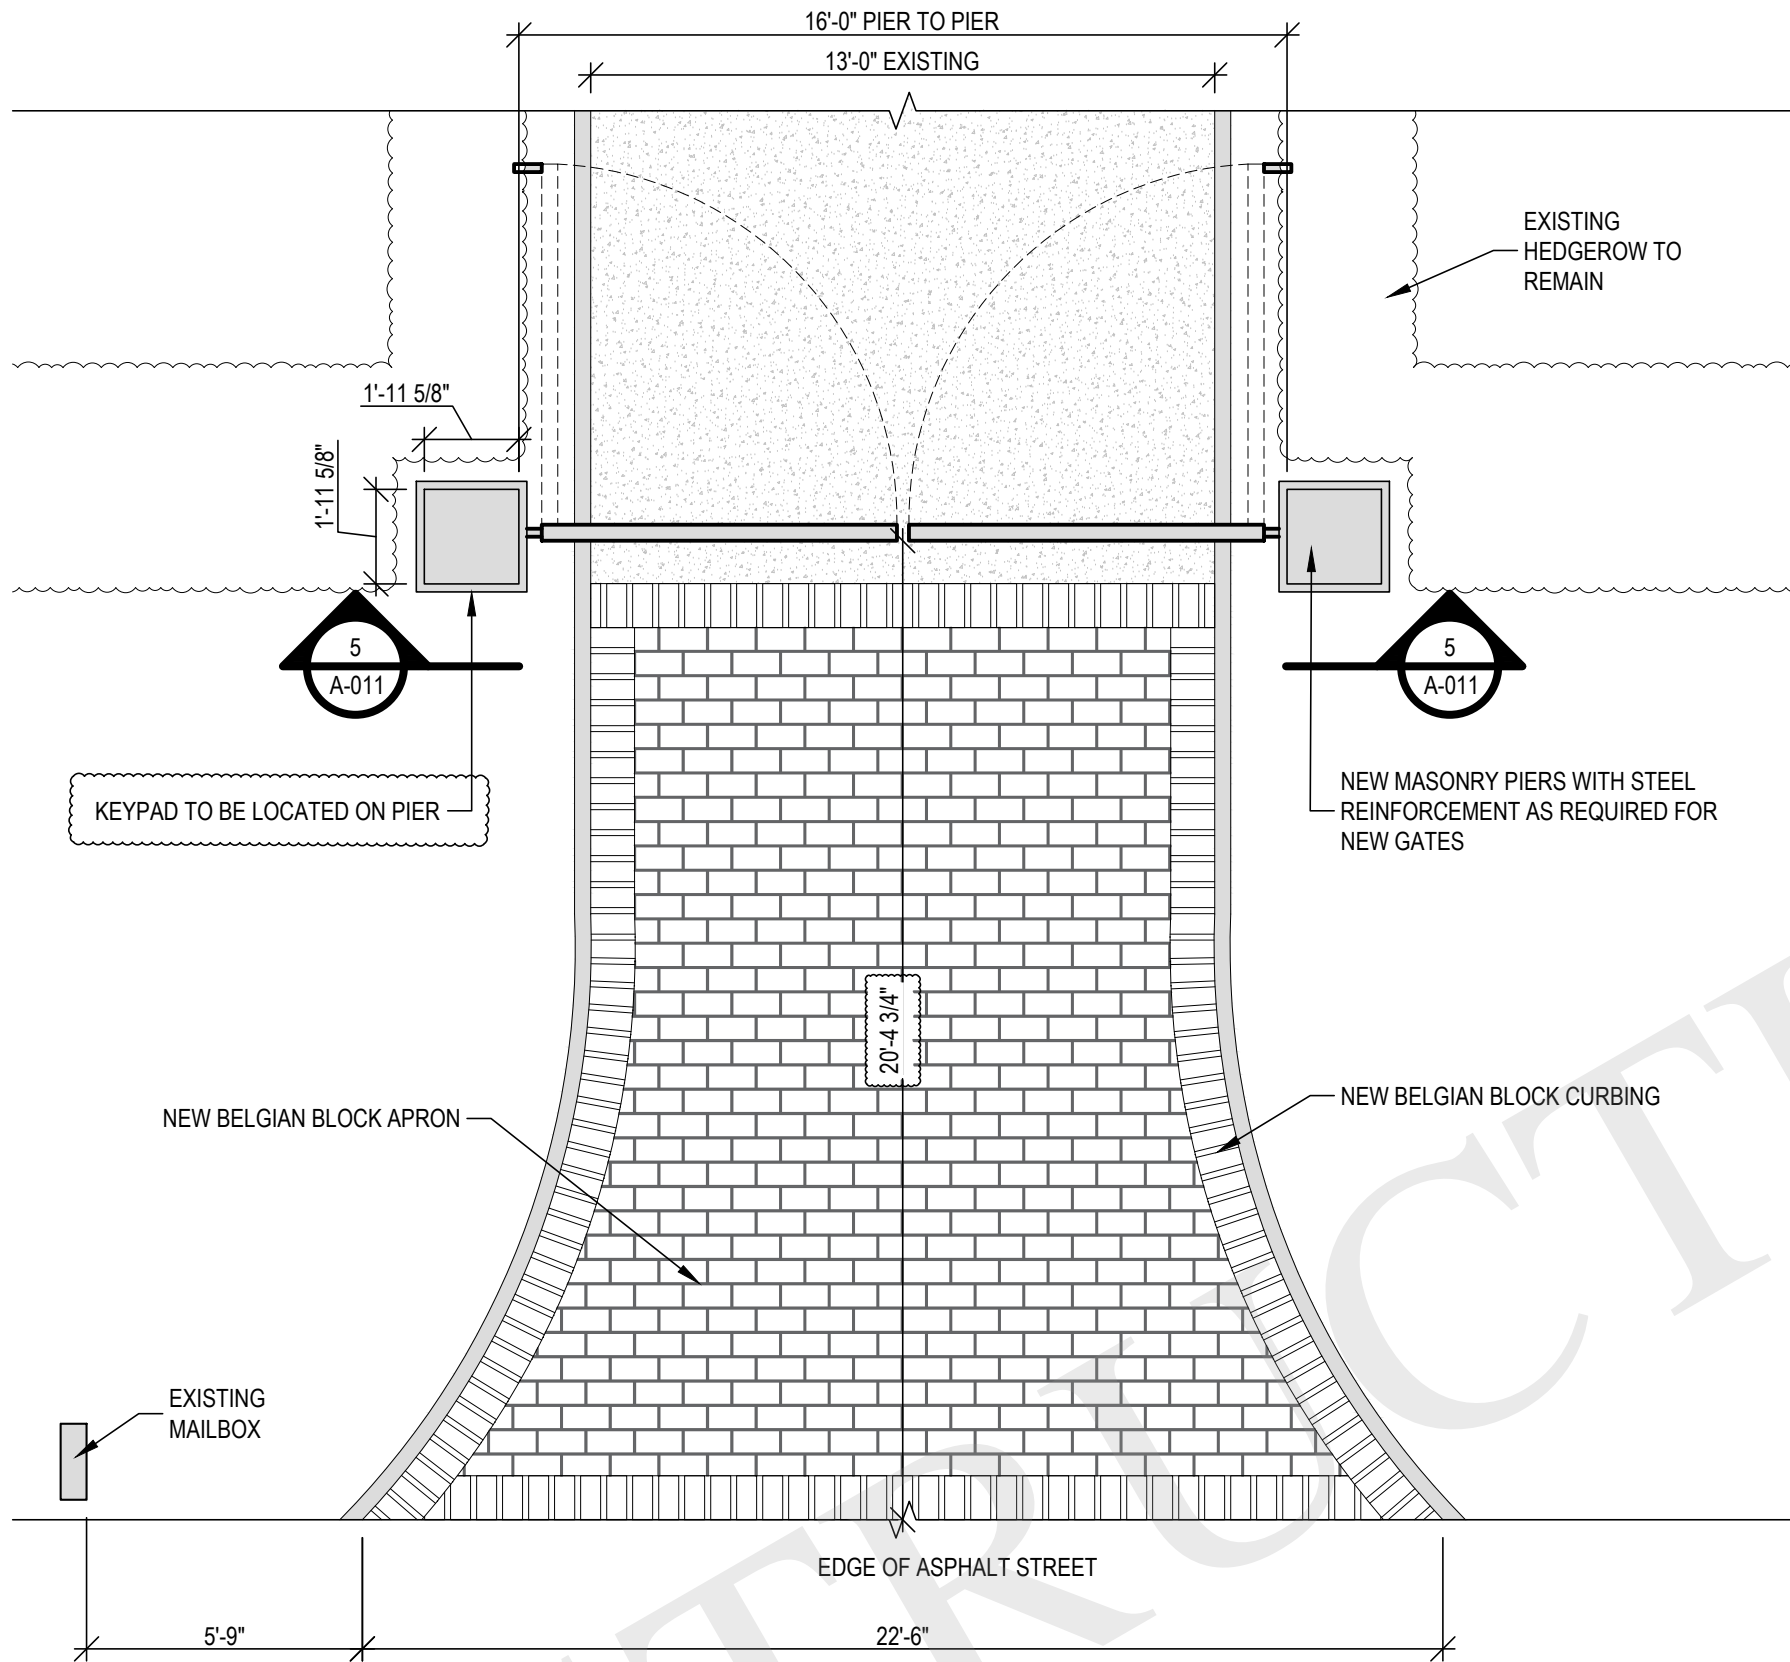
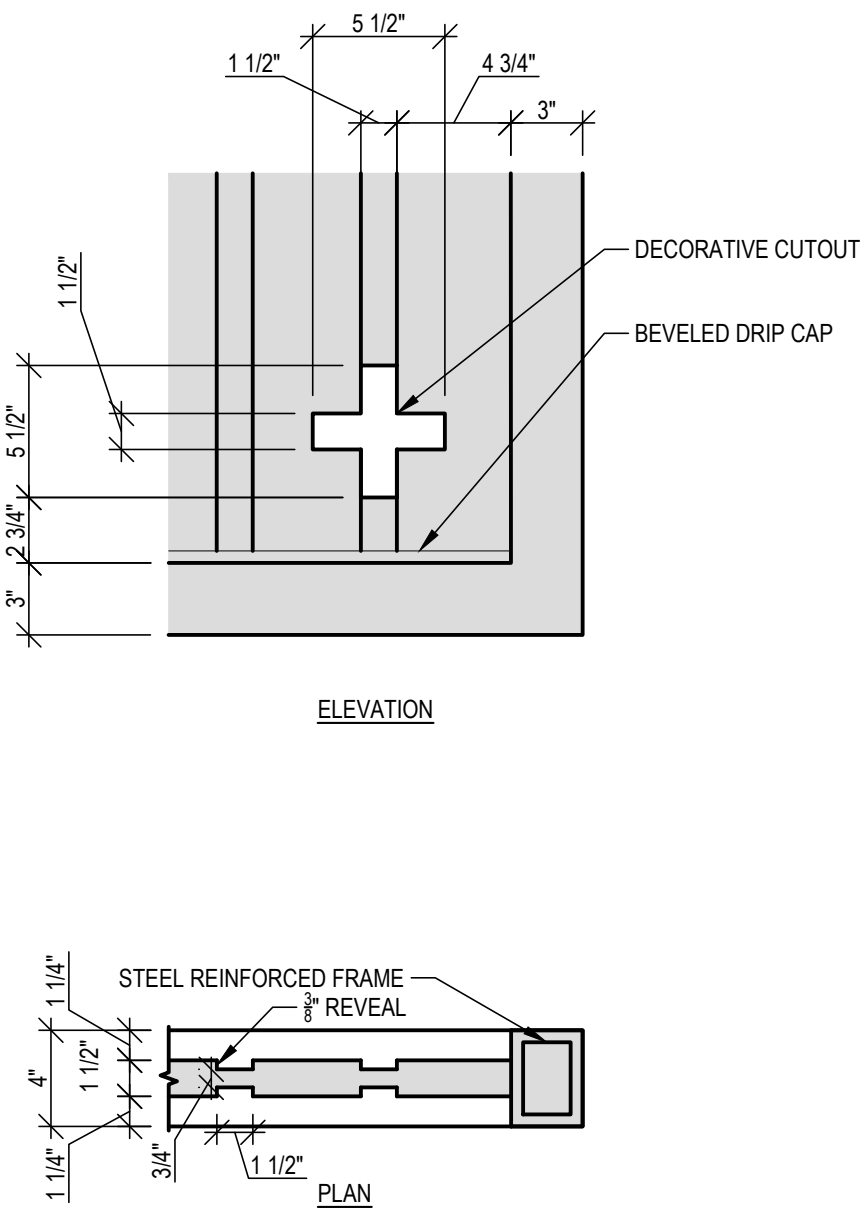


- NOTES:
1. ALL GATE MECHANICS, STEEL FRAME AND FOOTER TO BE ENGINEERED, SPECIFIED AND FABRICATED BY GATE COMPANY.
 2. WOOD GATE CLADDING TO BE PAINTED COMPOSITE TYPE. PROVIDE FINISH SAMPLE FOR APPROVAL.
 3. WIDTH OF GATE BASED ON DRIVEWAY SIZE TO BE VERIFIED IN THE FIELD BY GATE/FENCE CONTRACTOR PRIOR TO CONSTRUCTION.
 4. FENCE/GATE CONTRACTOR TO VERIFY GATE CLEARANCE OVER FINISHED GRADE PRIOR TO CONSTRUCTION. ANY PROBLEMS TO BE REVIEWED WITH ARCHITECT PRIOR TO CONSTRUCTION.
 5. GATE TO BE AUTOMATED. GATE CONTRACTOR TO PROVIDE KEYPAD ON PIER WITH CALL BUTTON AND TELEPHONE ENTRY TO BE APPROVED BY ARCHITECT AND OWNER.
 6. GATE/FENCE CONTRACTOR TO PROVIDE SHOP DRAWINGS FOR APPROVAL BY ARCHITECT PRIOR TO COMMENCING FABRICATION AND INSTALLATION OF GATES.
 7. PROVIDE INGROUND HYDRAULIC OPERATOR, FREE EXIT LOOP, FREE EXIT BUTTON, AND FOUR REMOTES
 8. GATE COMPANY TO PROVIDE AND INSTALL ONE FIREBOX FOR LOCAL FIRE DEPARTMENT LOCK AND KEY
 9. CONTRACTOR TO COORDINATE WITH GATE COMPANY AS REQUIRED FOR PIER CONSTRUCTION, POWER, AND COMMUNICATIONS WIRING, ETC.
 10. CONTRACTOR TO PROVIDE MOCK-UP OF GATE DETAIL WITH CUTOUT FOR REVIEW BY ARCHITECT AND OWNER.

1 EXISTING BRICK PIER WITH GLASS LIGHT
A-011 N.T.S

2 DECORATIVE DETAIL
A-011 1-1/2" = 1'-0"

3 DRIVEWAY GATE PLAN
A-011 1/4" = 1'-0"

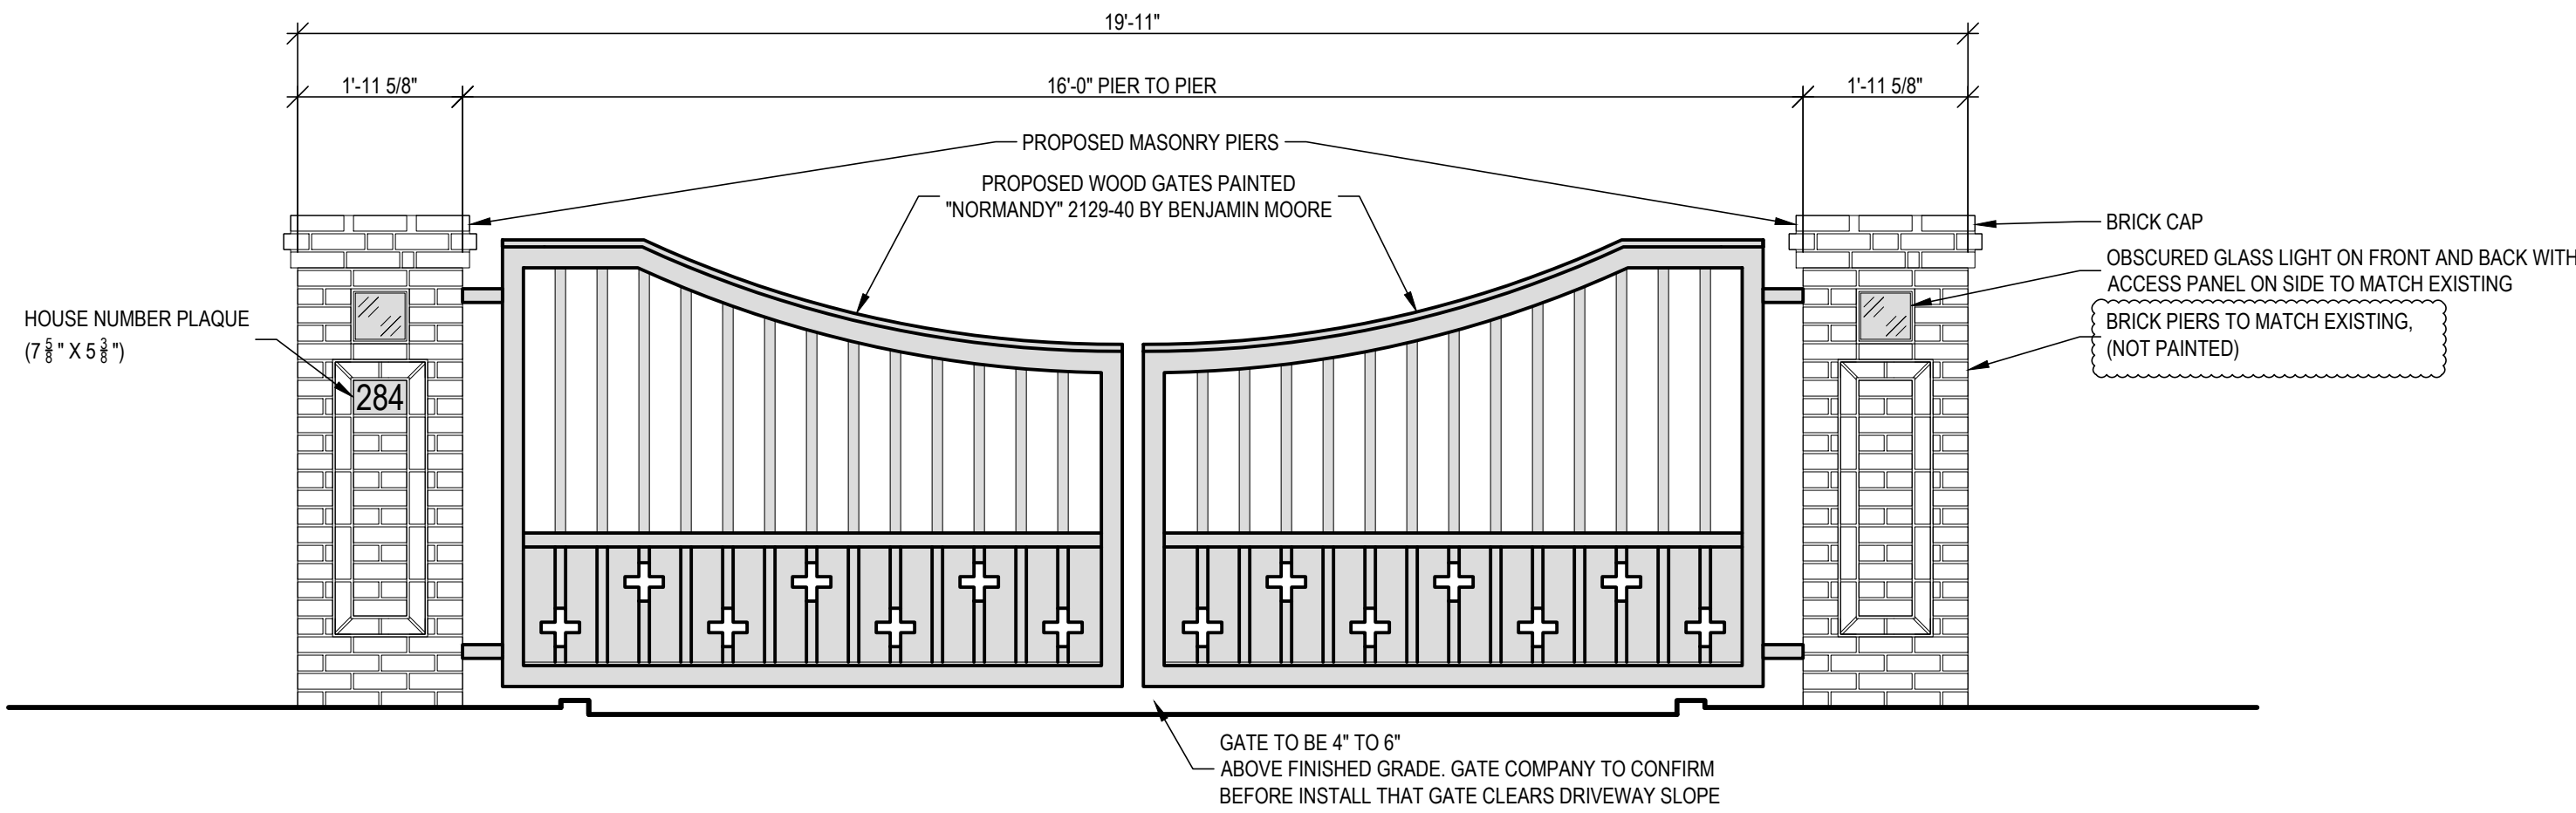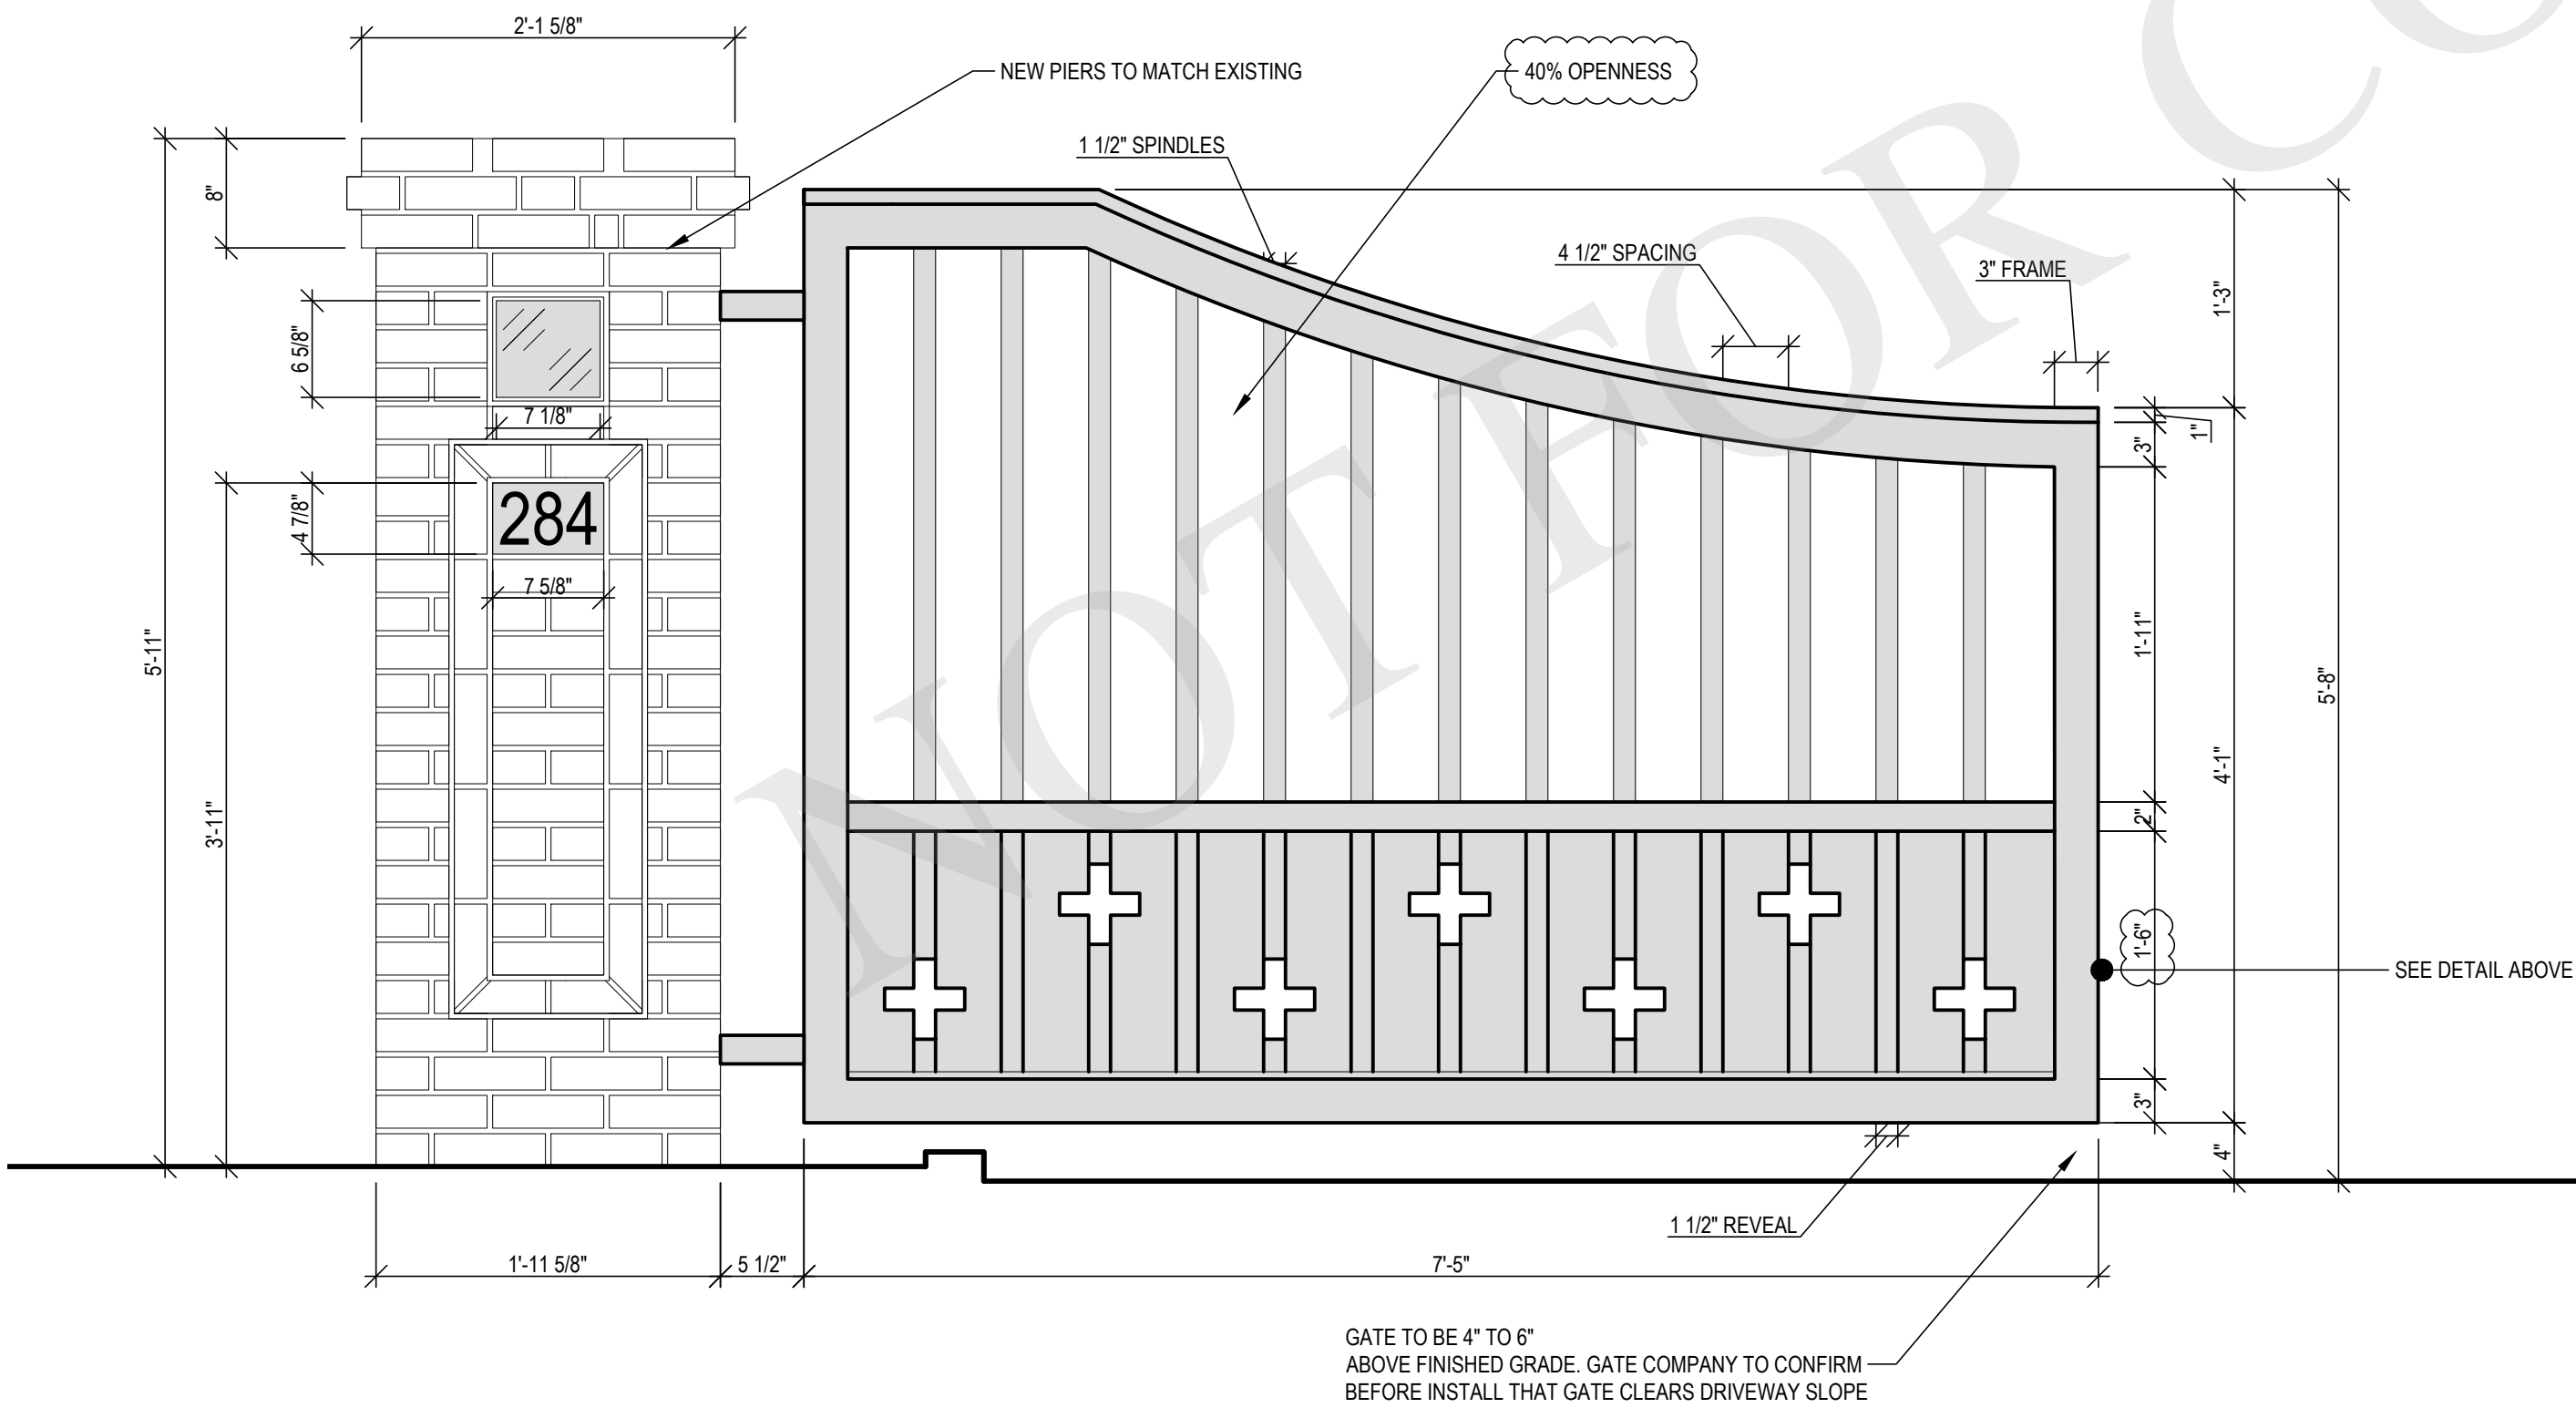

4 DRIVEWAY GATE DETAIL
A-011 1" = 1'-0"

5 DRIVEWAY GATE ELEVATION
A-011 1/2" = 1'-0"

ARCHITECT
JOSEPH PAGAC
ARCHITECT P.C. JPA
16 Library Avenue, Suite D
Westhampton Beach, New York 11978
P: 631.557.0070

PROJECT NO.: 2201
DATE: 1/10/2022
DRAWN BY: CD CHECKED BY: JP
DRAWING TITLE


**PROPOSED
DRIVEWAY GATE**

SCALE: AS NOTED


A-011

© JOSEPH PAGAC ARCHITECT PC




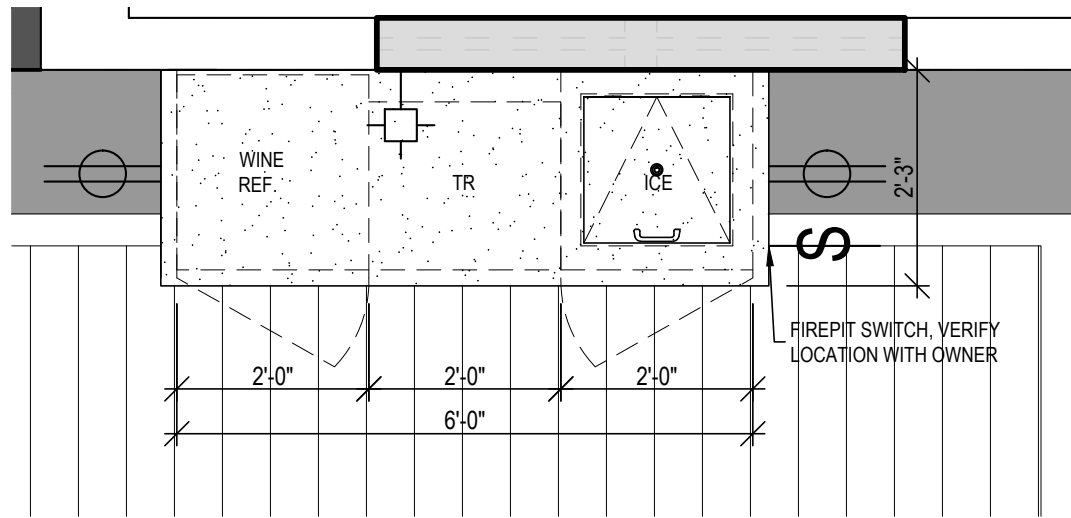


1 OUTDOOR BUILT-IN CABINET
SK-01 1/2" = 1'-0"

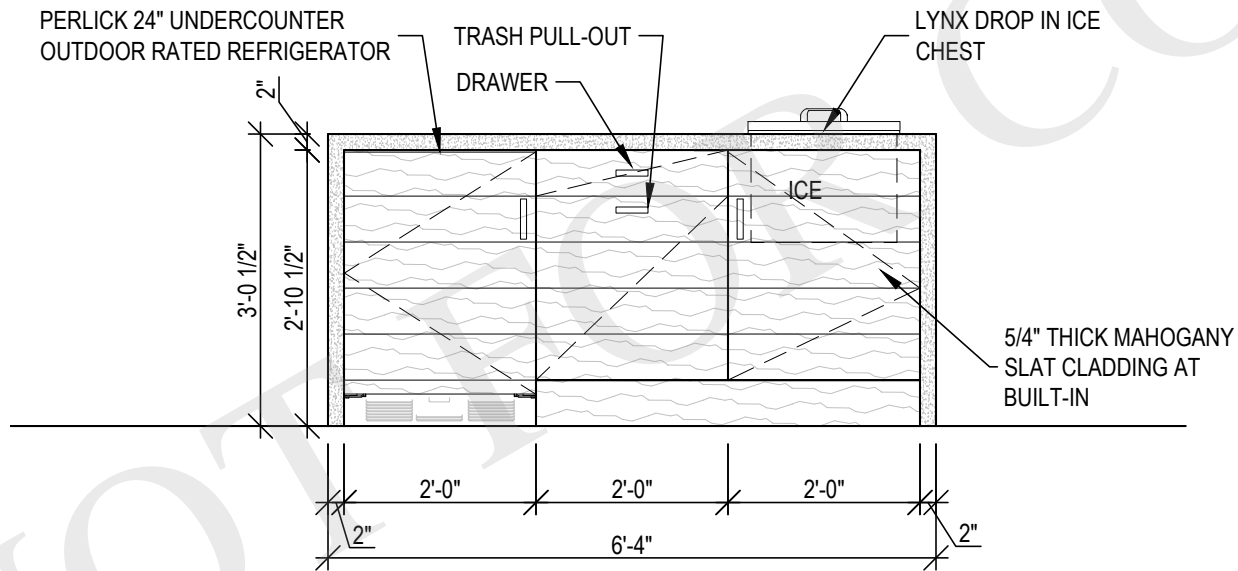

2 OUTDOOR BUILT-IN ELEVATION
SK-01 1/2" = 1'-0"

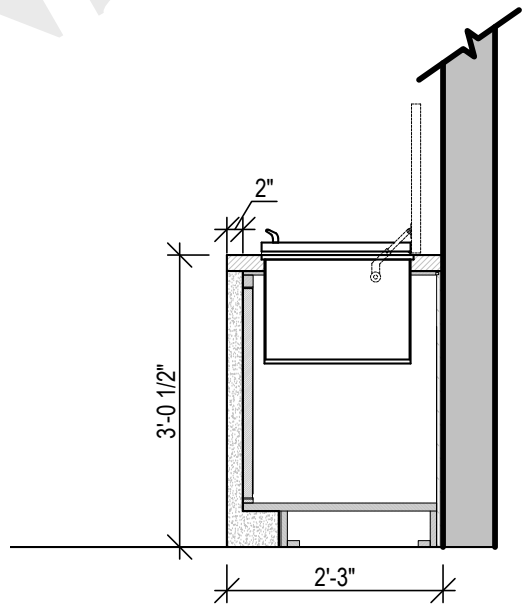

3 OUTDOOR BUILT-IN SECTION
SK-01 1/2" = 1'-0"

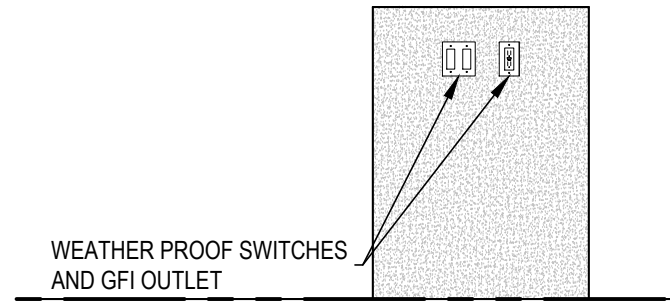

4 OUTDOOR BUILT-IN SIDE VIEW
SK-01 1/2" = 1'-0"

