



FILE NAME C:\Users\JPDS\OneDrive\Dropbox\JPA-CD Share\2402 GOLDEN\Drawings\2402 Site.dwg SAVED ON 4/12/2024 11:13 AM PLOTTED ON 4/12/2024 2:56 PM PLOTTED BY JPDS

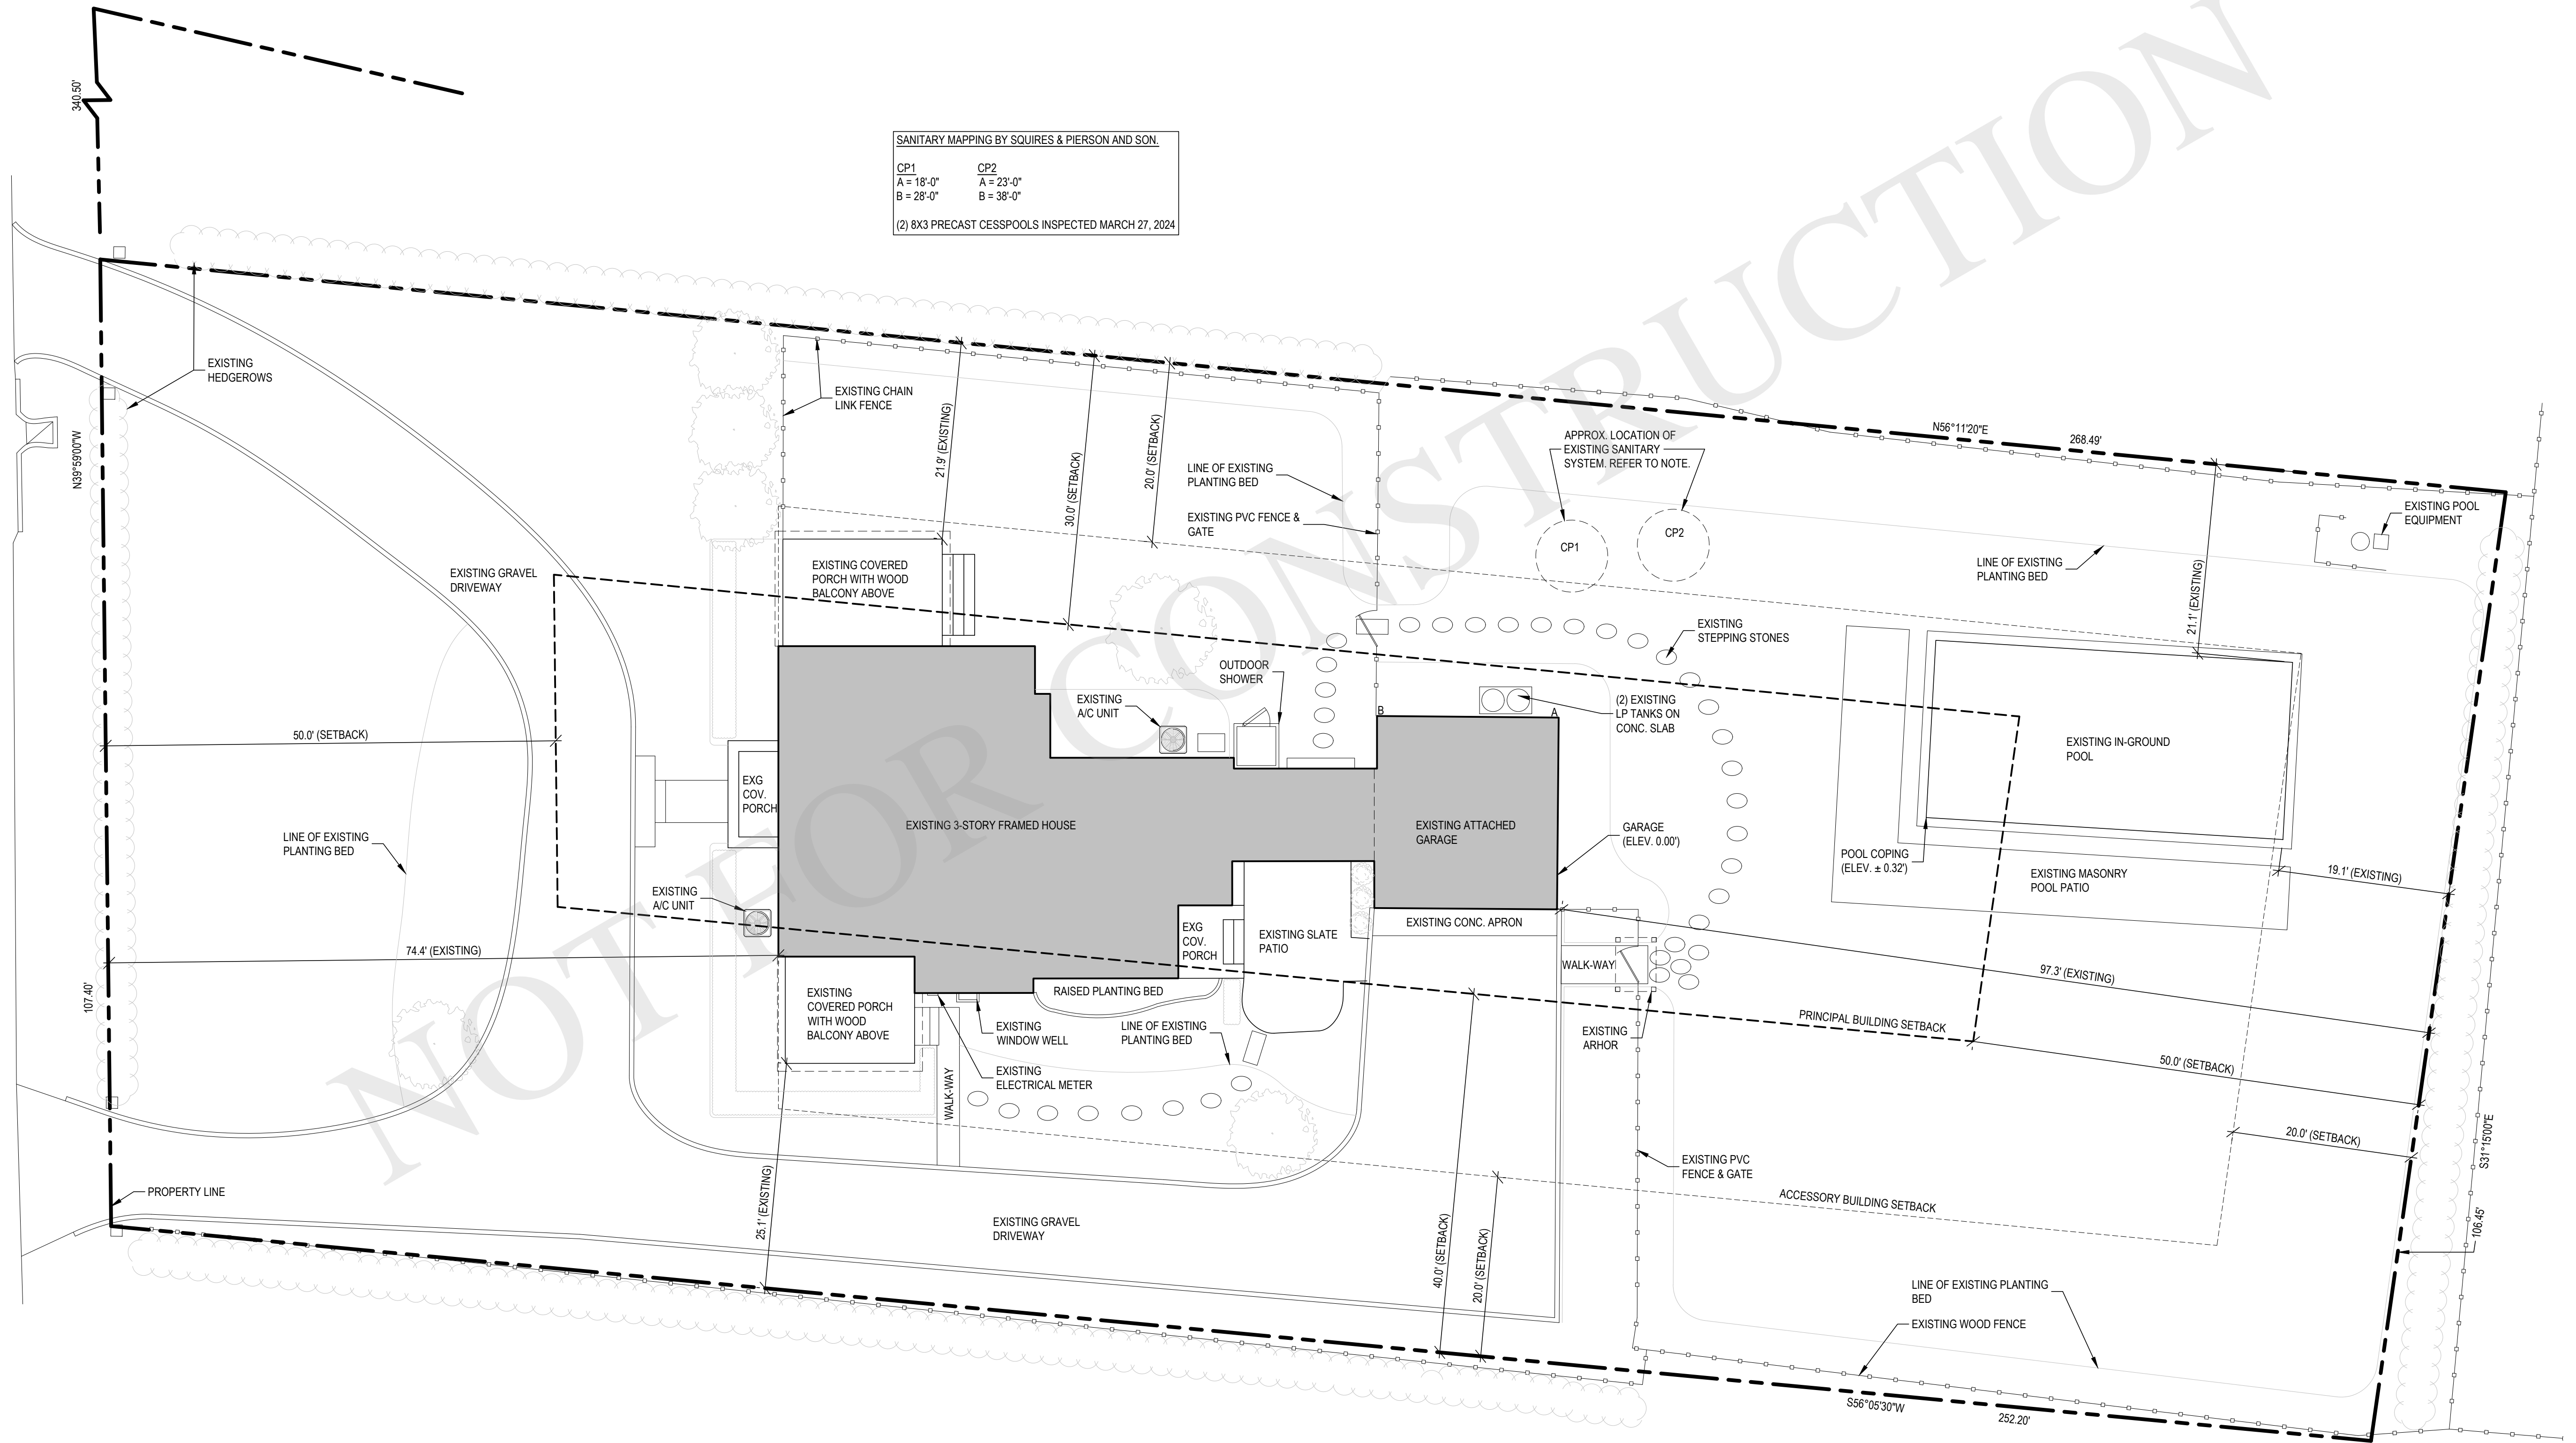

1 EXISTING SITE PLAN
EX-010

1" = 10'-0"

LOT AREA = 27,743 SQ.FT. OR .63 ACRES

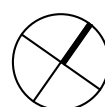

ARCHITECT
JOSEPH PAGAC
ARCHITECT P.C. JPA
16 Library Avenue, Suite D
Westhampton Beach, New York 11978
P: 631.557.0070

PROJECT NO.: 2402
DATE: 3/14/24
DRAWN BY: CD CHECKED BY: JP
DRAWING TITLE


EXISTING SITE PLAN

SCALE: AS NOTED

EX-010

© JOSEPH PAGAC ARCHITECT PC

FILE NAME C:\Users\JPDS\Dropbox\JPA-CD Share\2402 GOLDEN\Drawings\2402-Existing.dwg SAVED ON 4/11/2024 4:40 PM PLOTTED ON 4/12/2024 3:08 PM PLOTTED BY JPDS

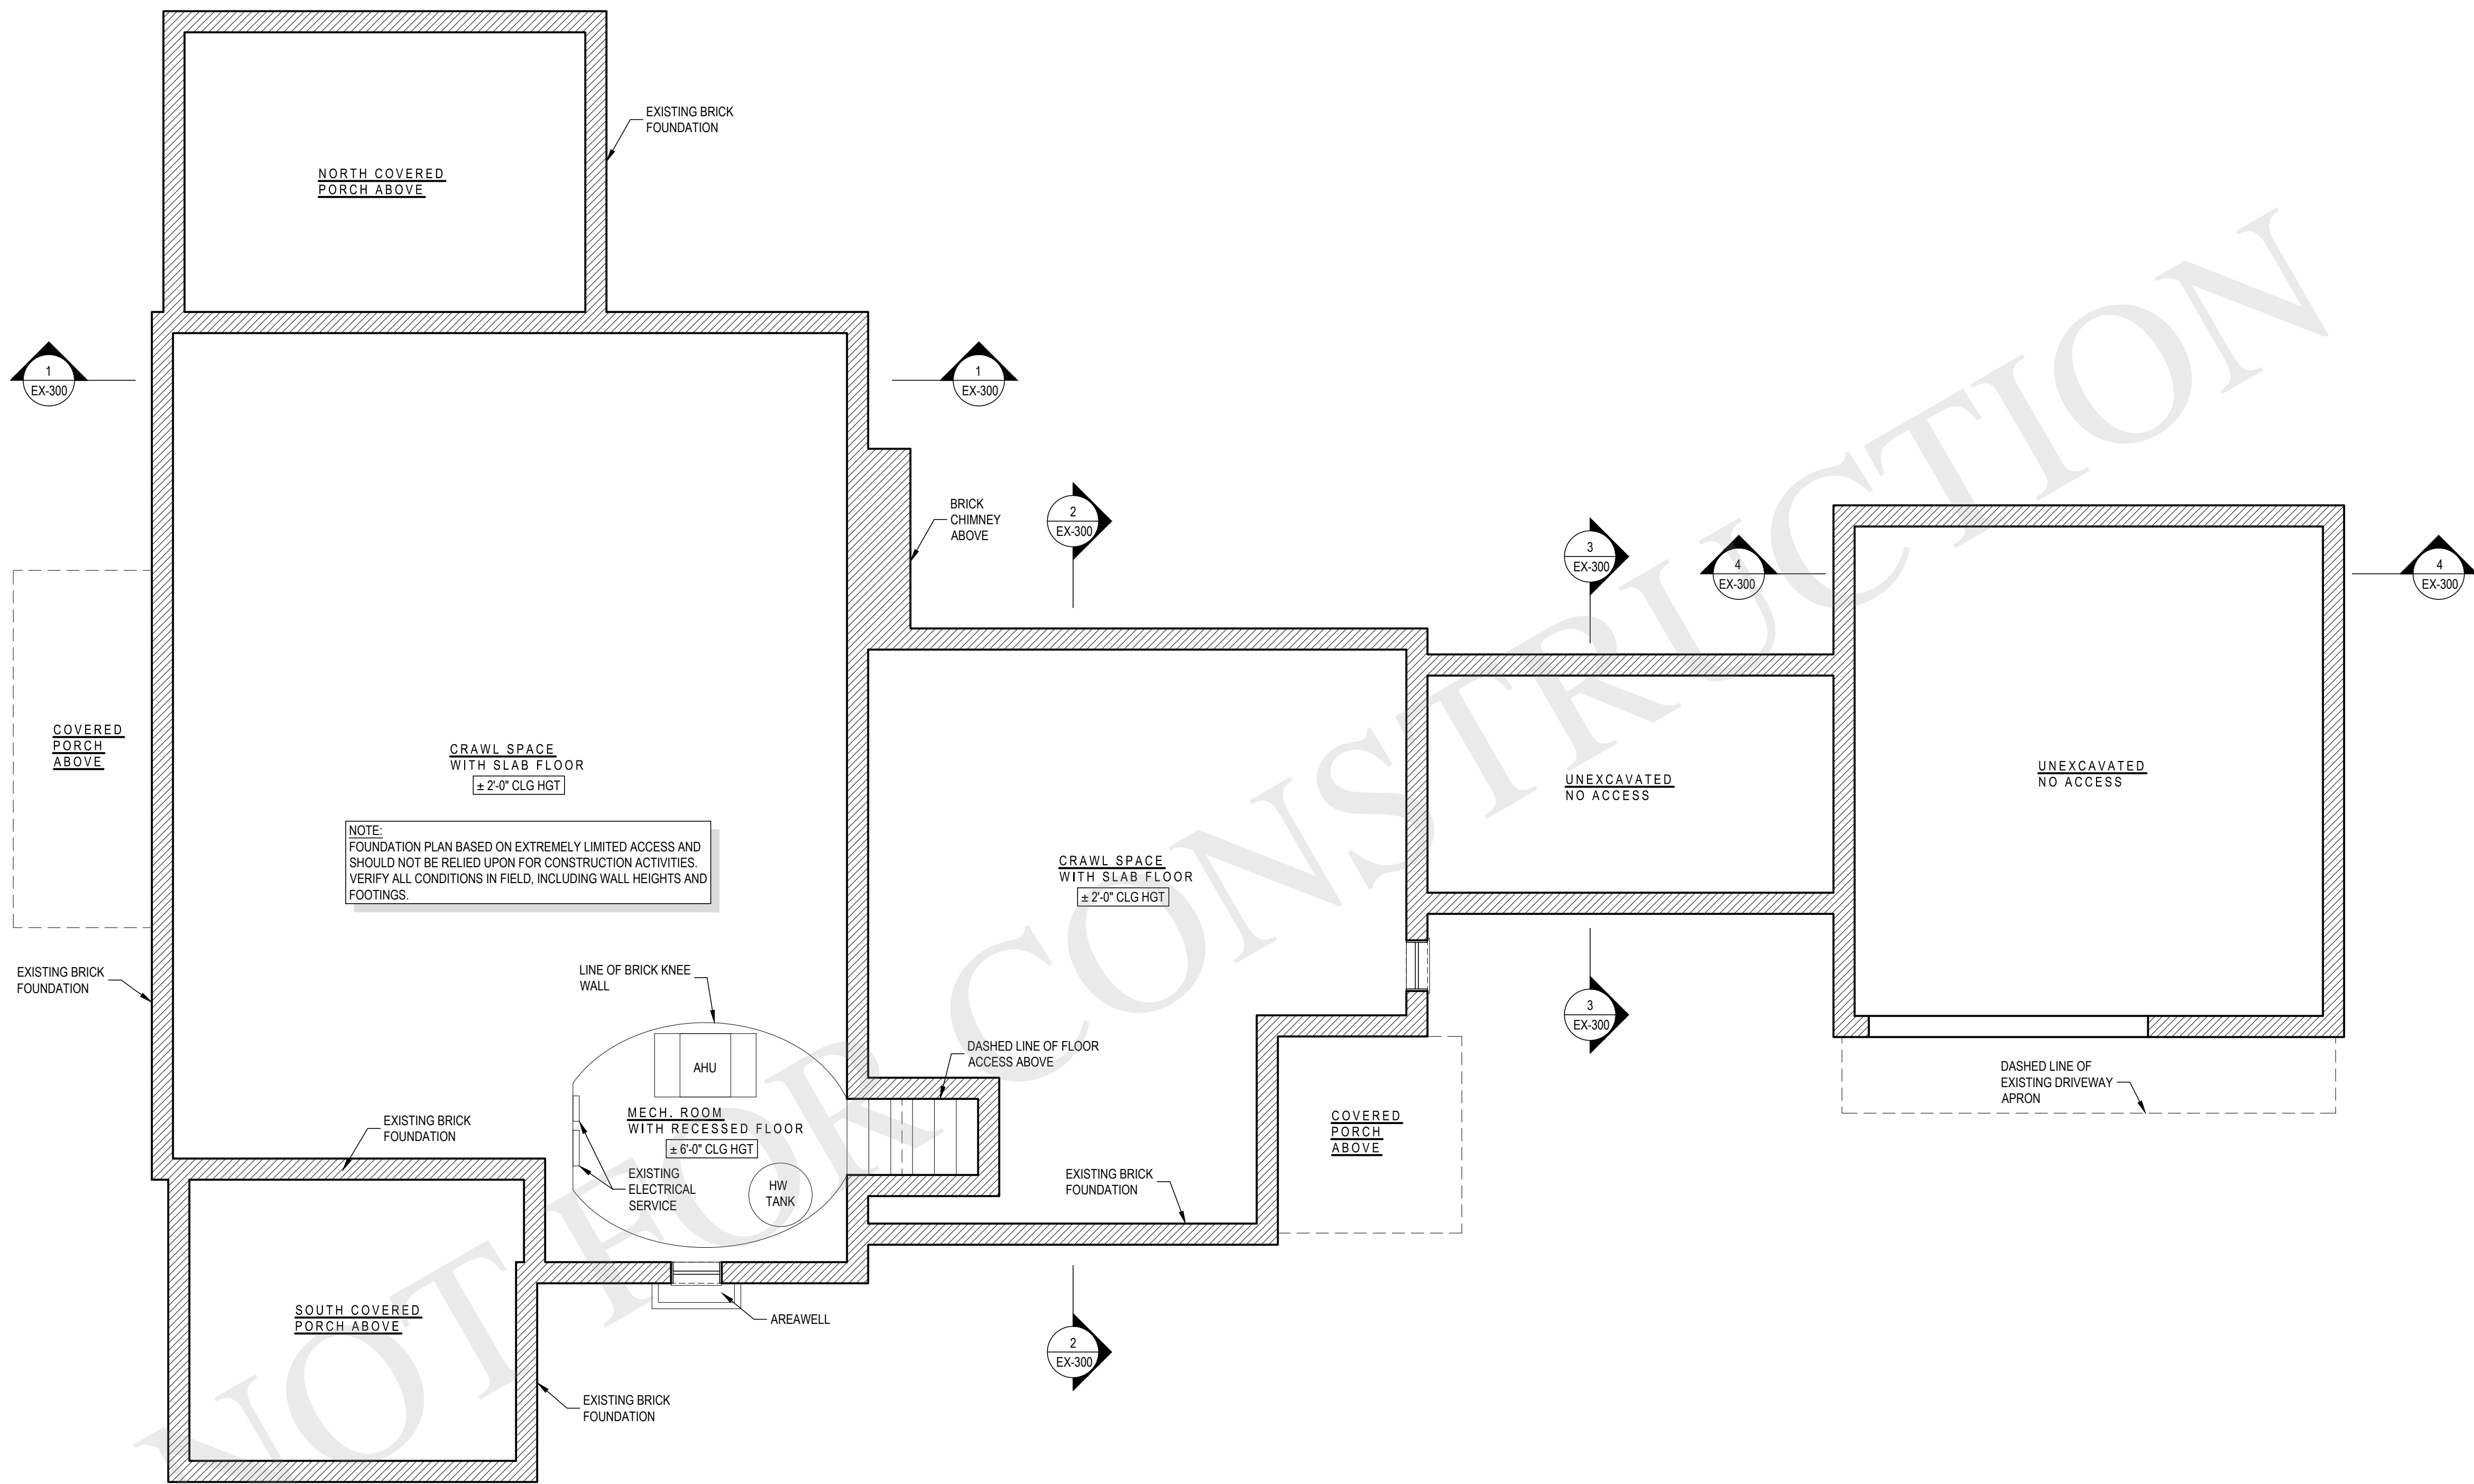

1 EXISTING FOUNDATION PLAN
1/4" = 1'-0" FOUNDATION AREA = 1,683 SQ. FT.
TOTAL AREA = 3,667 SQ. FT.

ARCHITECT
JOSEPH PAGAC
ARCHITECT P.C. JPA
16 Library Avenue, Suite D
Westhampton Beach, New York 11978
P: 631.557.0070


PROJECT NO.: 2402
DATE: 3/14/24
DRAWN BY: CD CHECKED BY: JP
DRAWING TITLE

EXISTING
FOUNDATION PLAN

SCALE: AS NOTED

EX-100

© JOSEPH PAGAC ARCHITECT PC

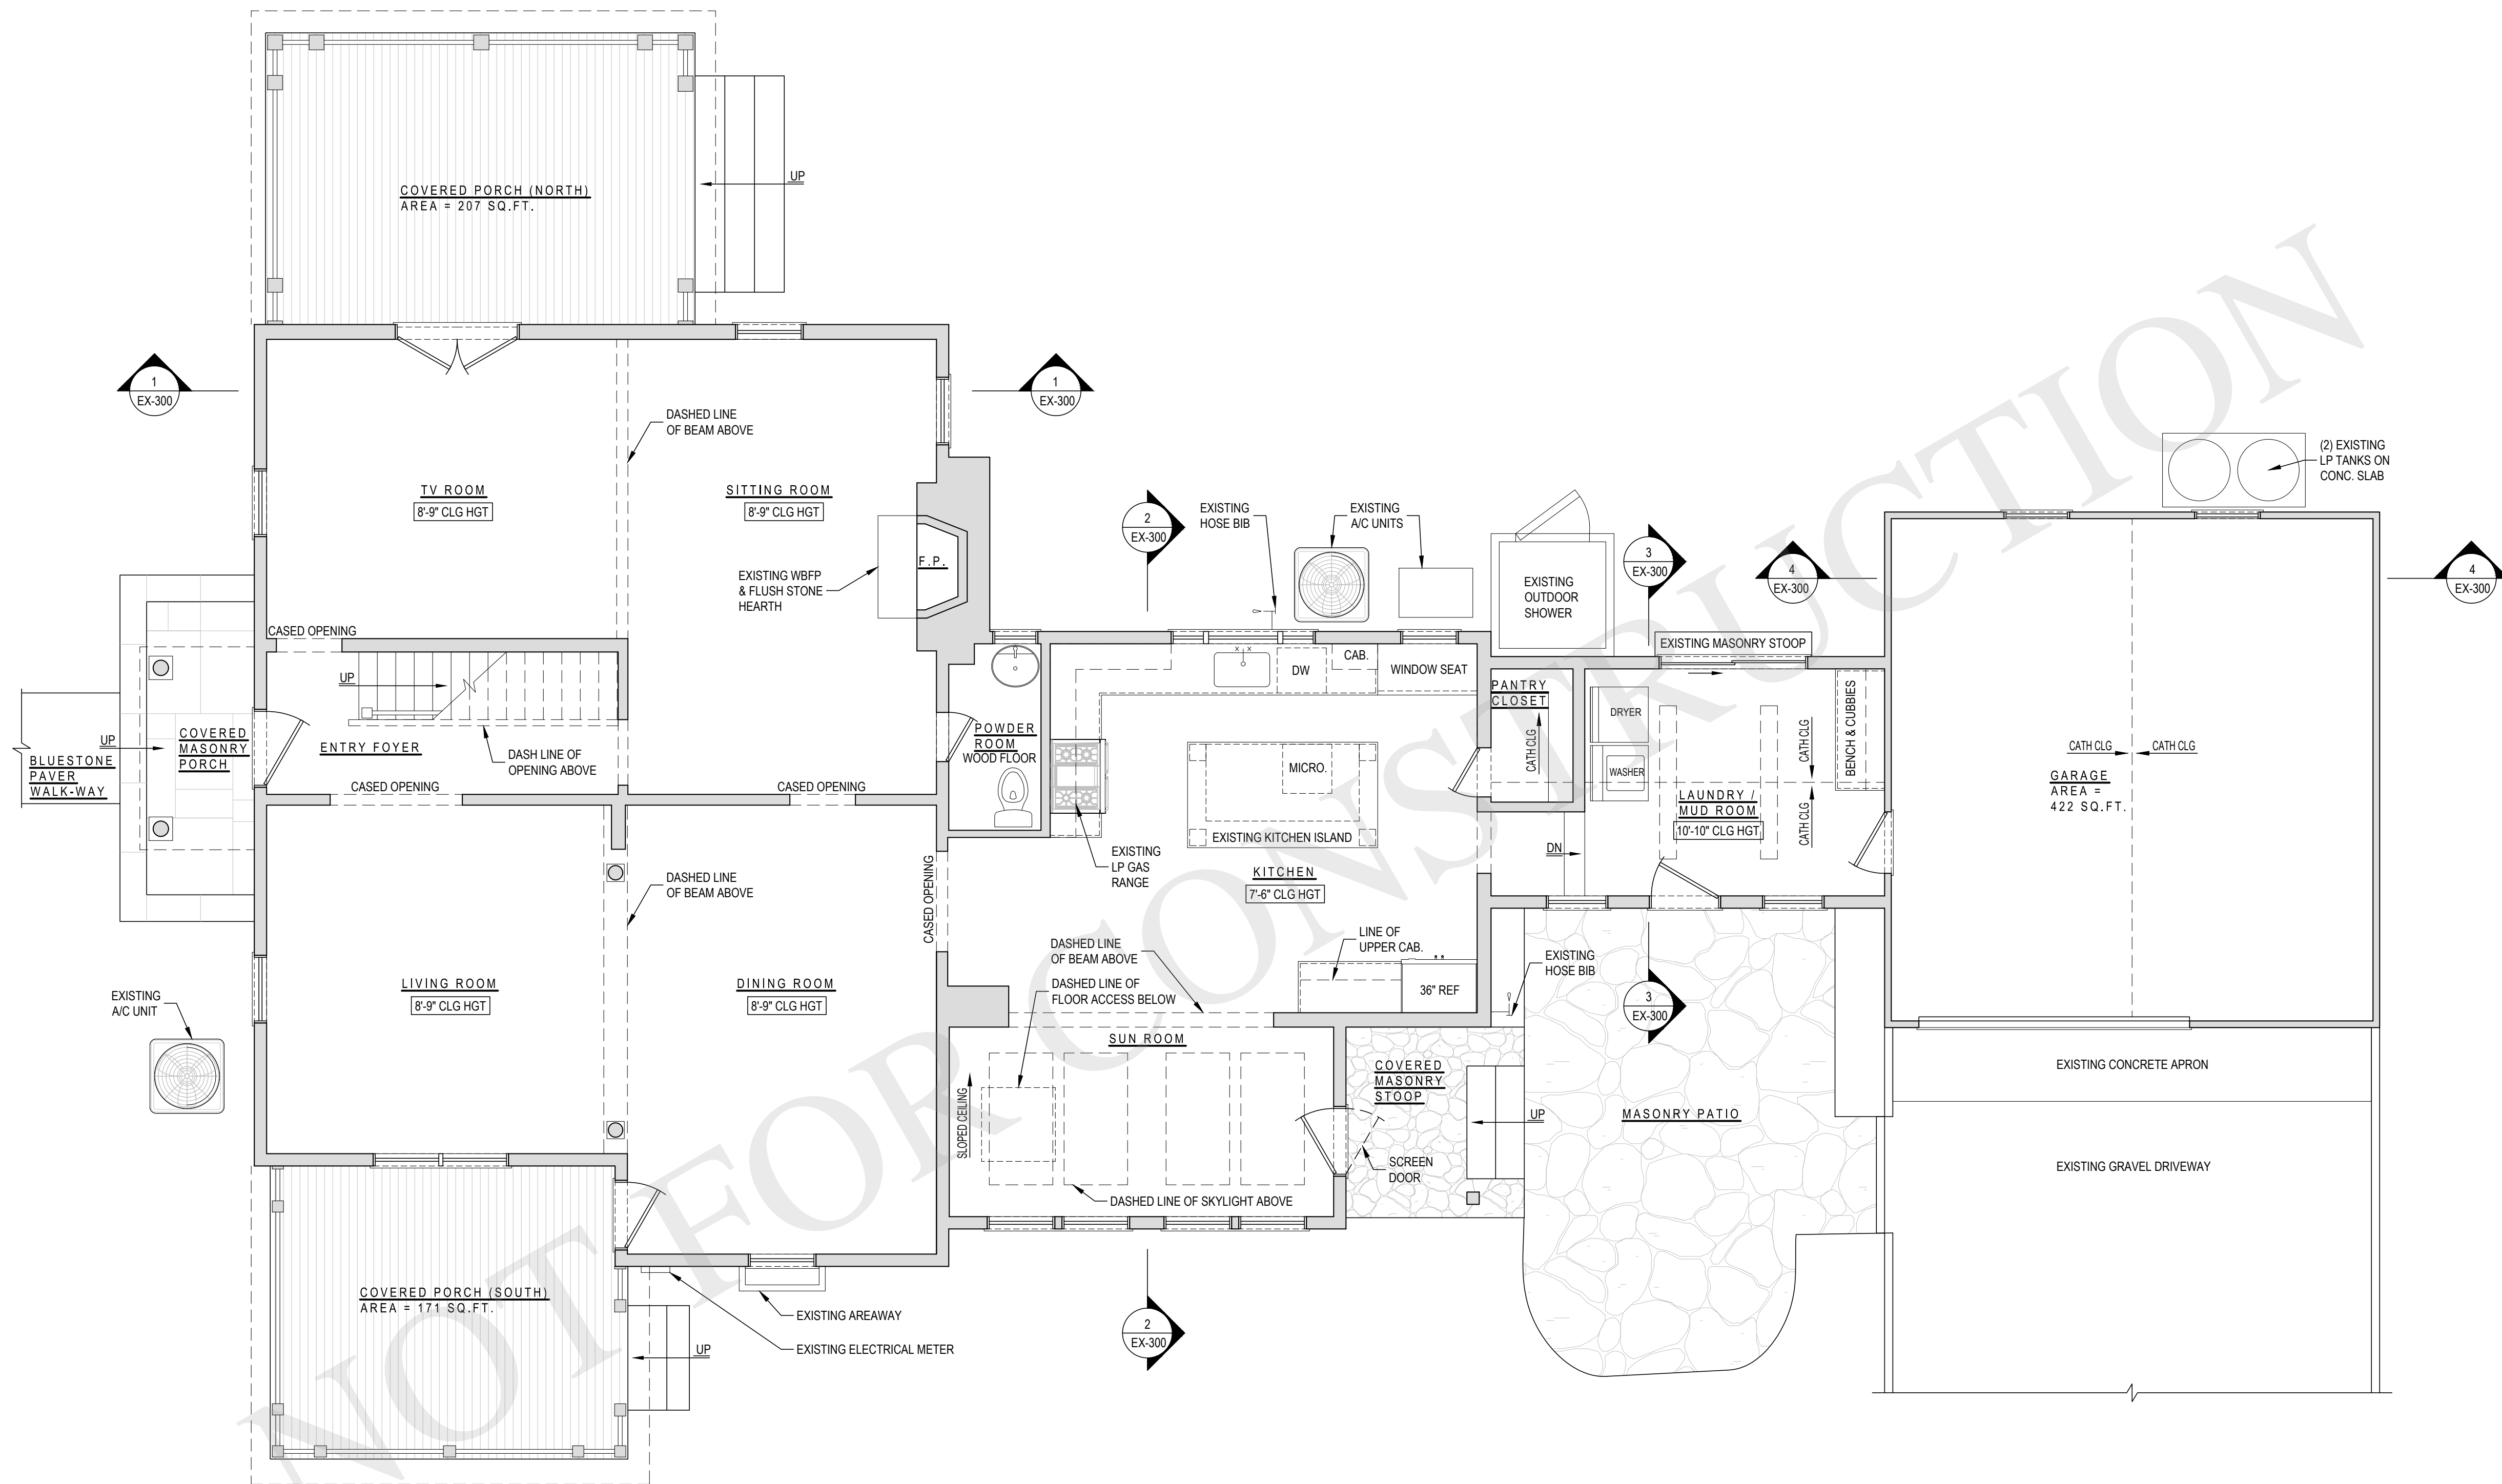

1 EXISTING FIRST FLOOR PLAN
1/4" = 1'-0" FIRST FLOOR AREA = 1,683 SQ.FT.
GARAGE (NIC) = 422 SQ.FT.
TOTAL AREA = 3,667 SQ.FT.

ARCHITECT
JOSEPH PAGAC
ARCHITECT P.C. JPA
16 Library Avenue, Suite D
Westhampton Beach, New York 11978
P: 631.557.0070


PROJECT NO.: 2402
DATE: 3/14/24
DRAWN BY: CD CHECKED BY: JP
DRAWING TITLE

EXISTING FIRST
FLOOR PLAN

SCALE: AS NOTED

EX-101
© JOSEPH PAGAC ARCHITECT PC

FILE NAME C:\Users\JPDS\OneDrive\Dropbox\JPA-CD Share\2402 GOLDEN\Drawings\2402-Existing.dwg SAVED ON 4/11/2024 4:40 PM PLOTTED ON 4/12/2024 3:07 PM PLOTTED BY JPDS

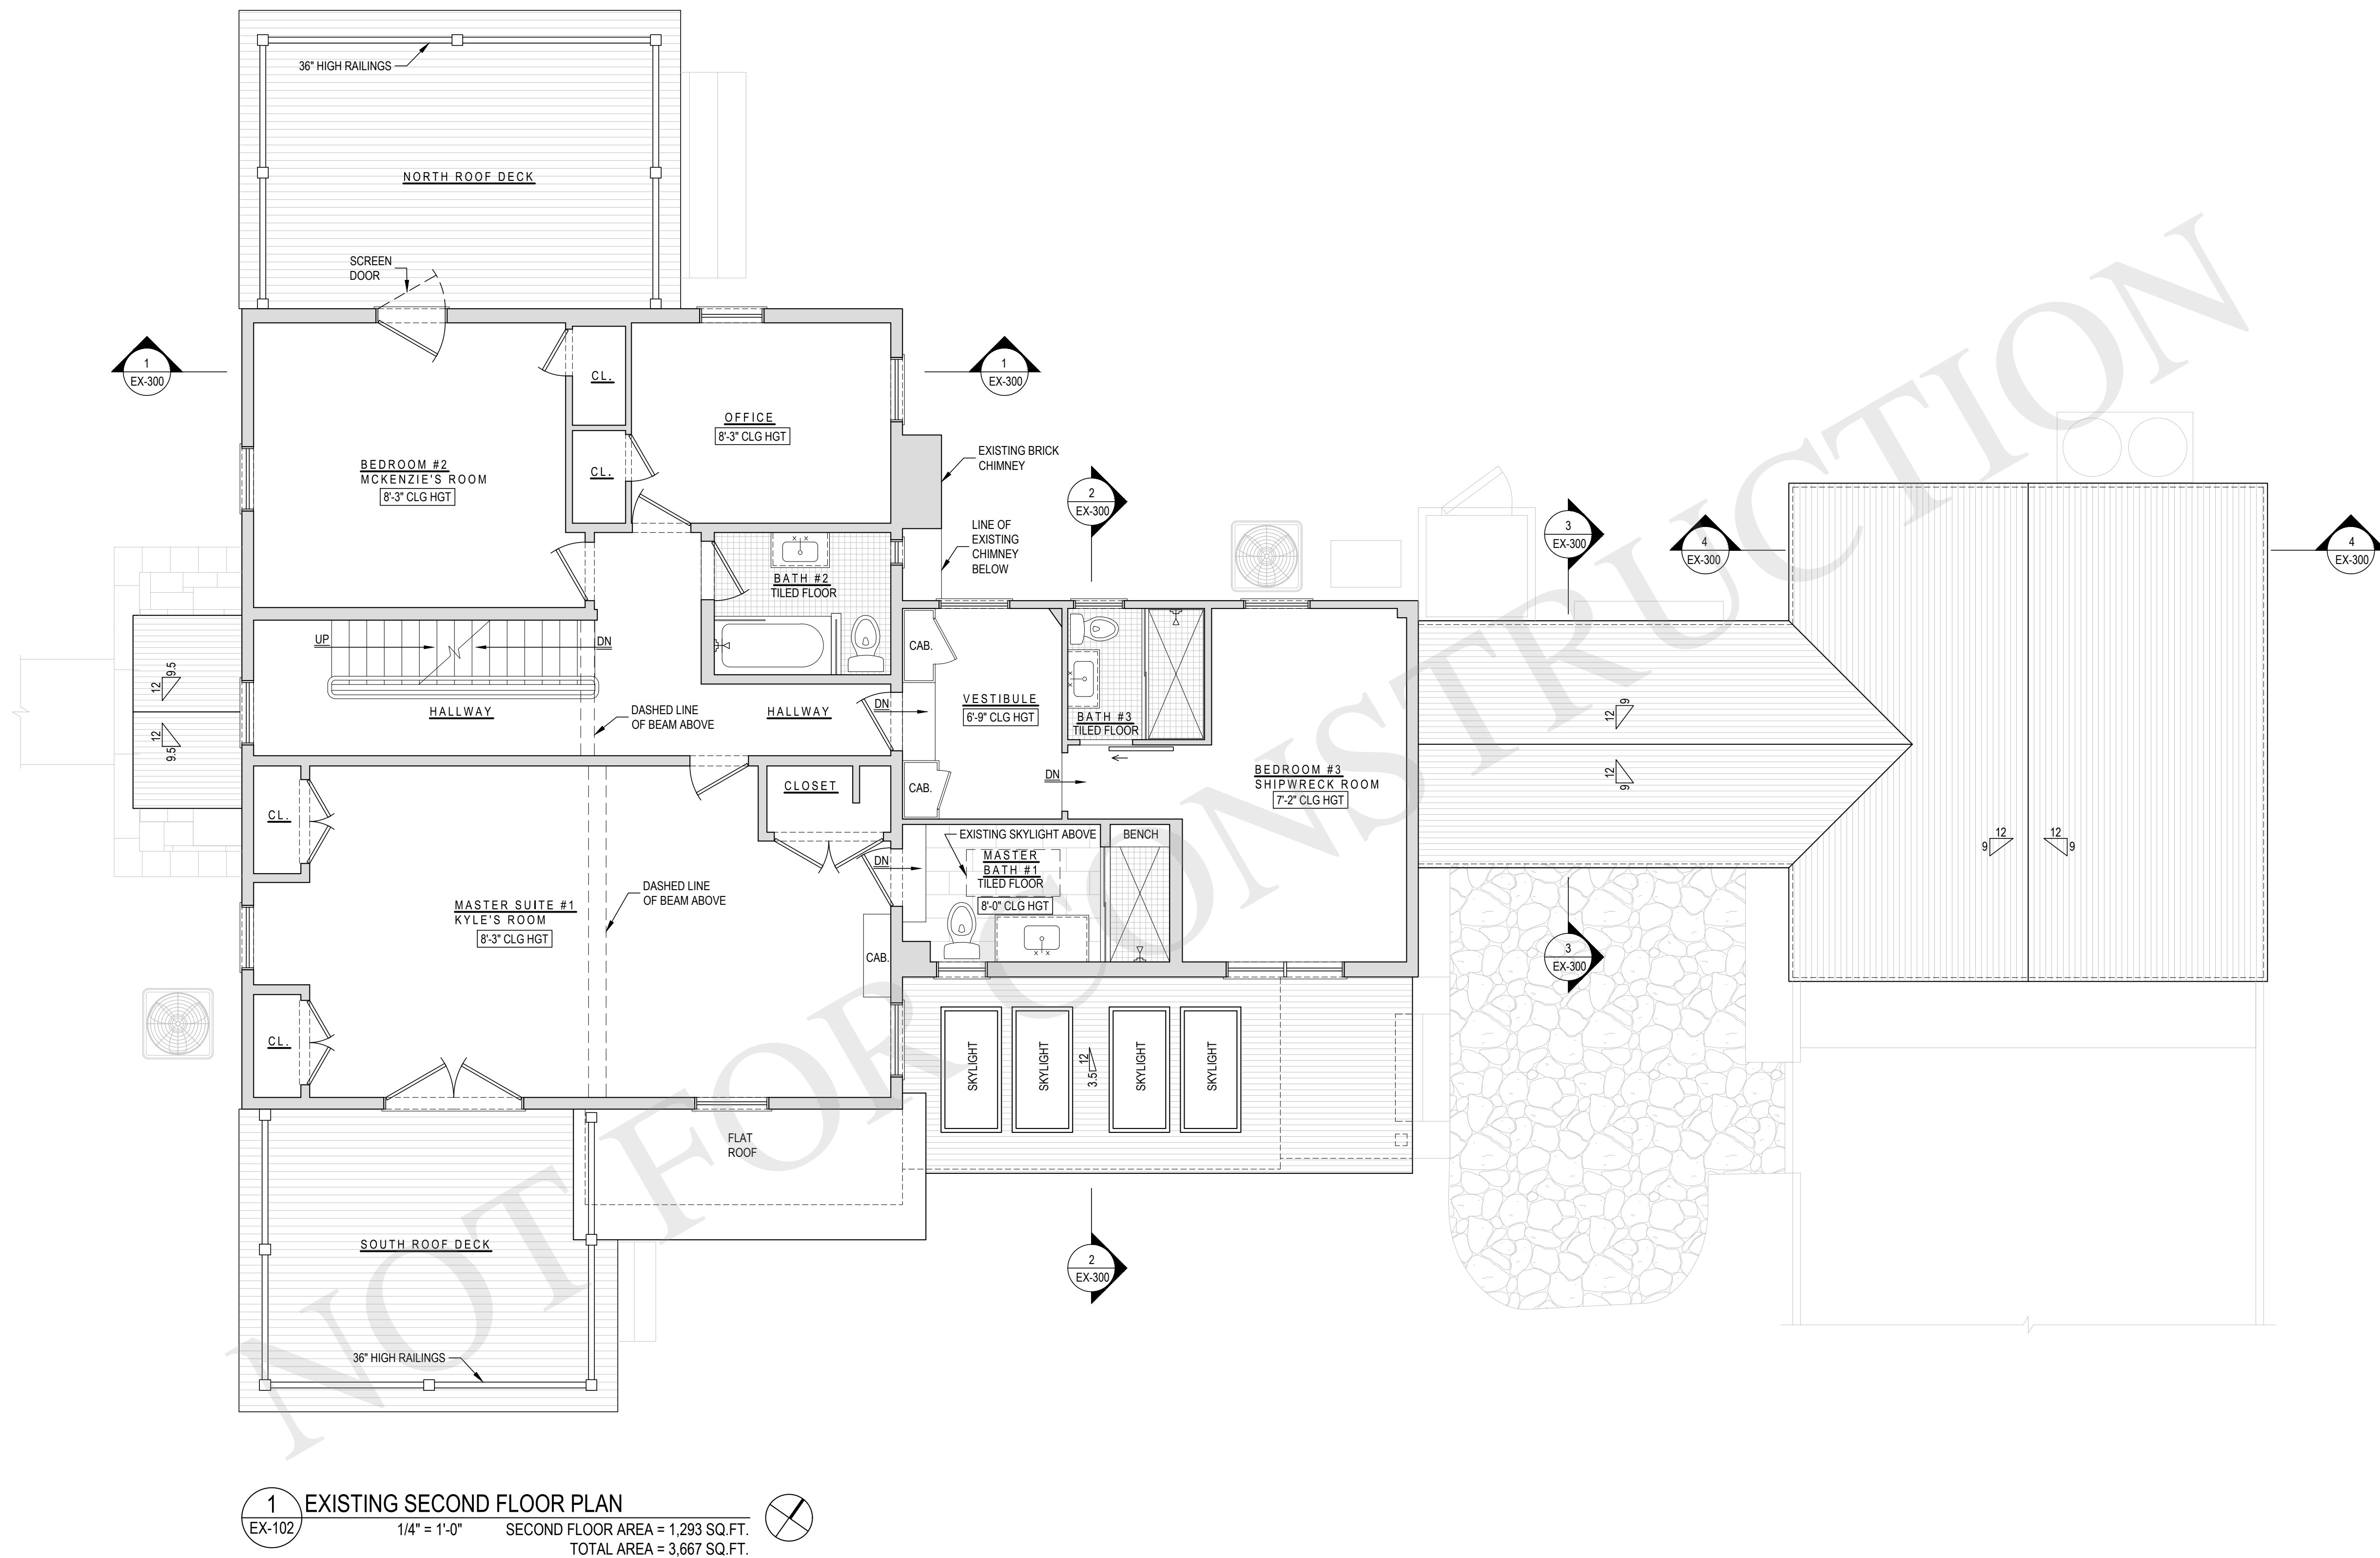

1 EXISTING SECOND FLOOR PLAN
EX-102 1/4" = 1'-0" SECOND FLOOR AREA = 1,293 SQ.FT.
TOTAL AREA = 3,667 SQ.FT.

ARCHITECT
JOSEPH PAGAC
ARCHITECT P.C. JPA
16 Library Avenue, Suite D
Westhampton Beach, New York 11978
P: 631.557.0070


PROJECT NO.: 2402
DATE: 3/14/24
DRAWN BY: CD CHECKED BY: JP
DRAWING TITLE

EXISTING SECOND
FLOOR PLAN

SCALE: AS NOTED

EX-102
© JOSEPH PAGAC ARCHITECT PC

FILE NAME C:\Users\163181\Dropbox\JPA-CD Share\2402 GOLDEN Drawings\2402-Existing.dwg SAVED ON 5/1/2024 9:52 AM PLOTTED ON 5/1/2024 11:19 AM PLOTTED BY CHRISTIAN DISILVESTRE

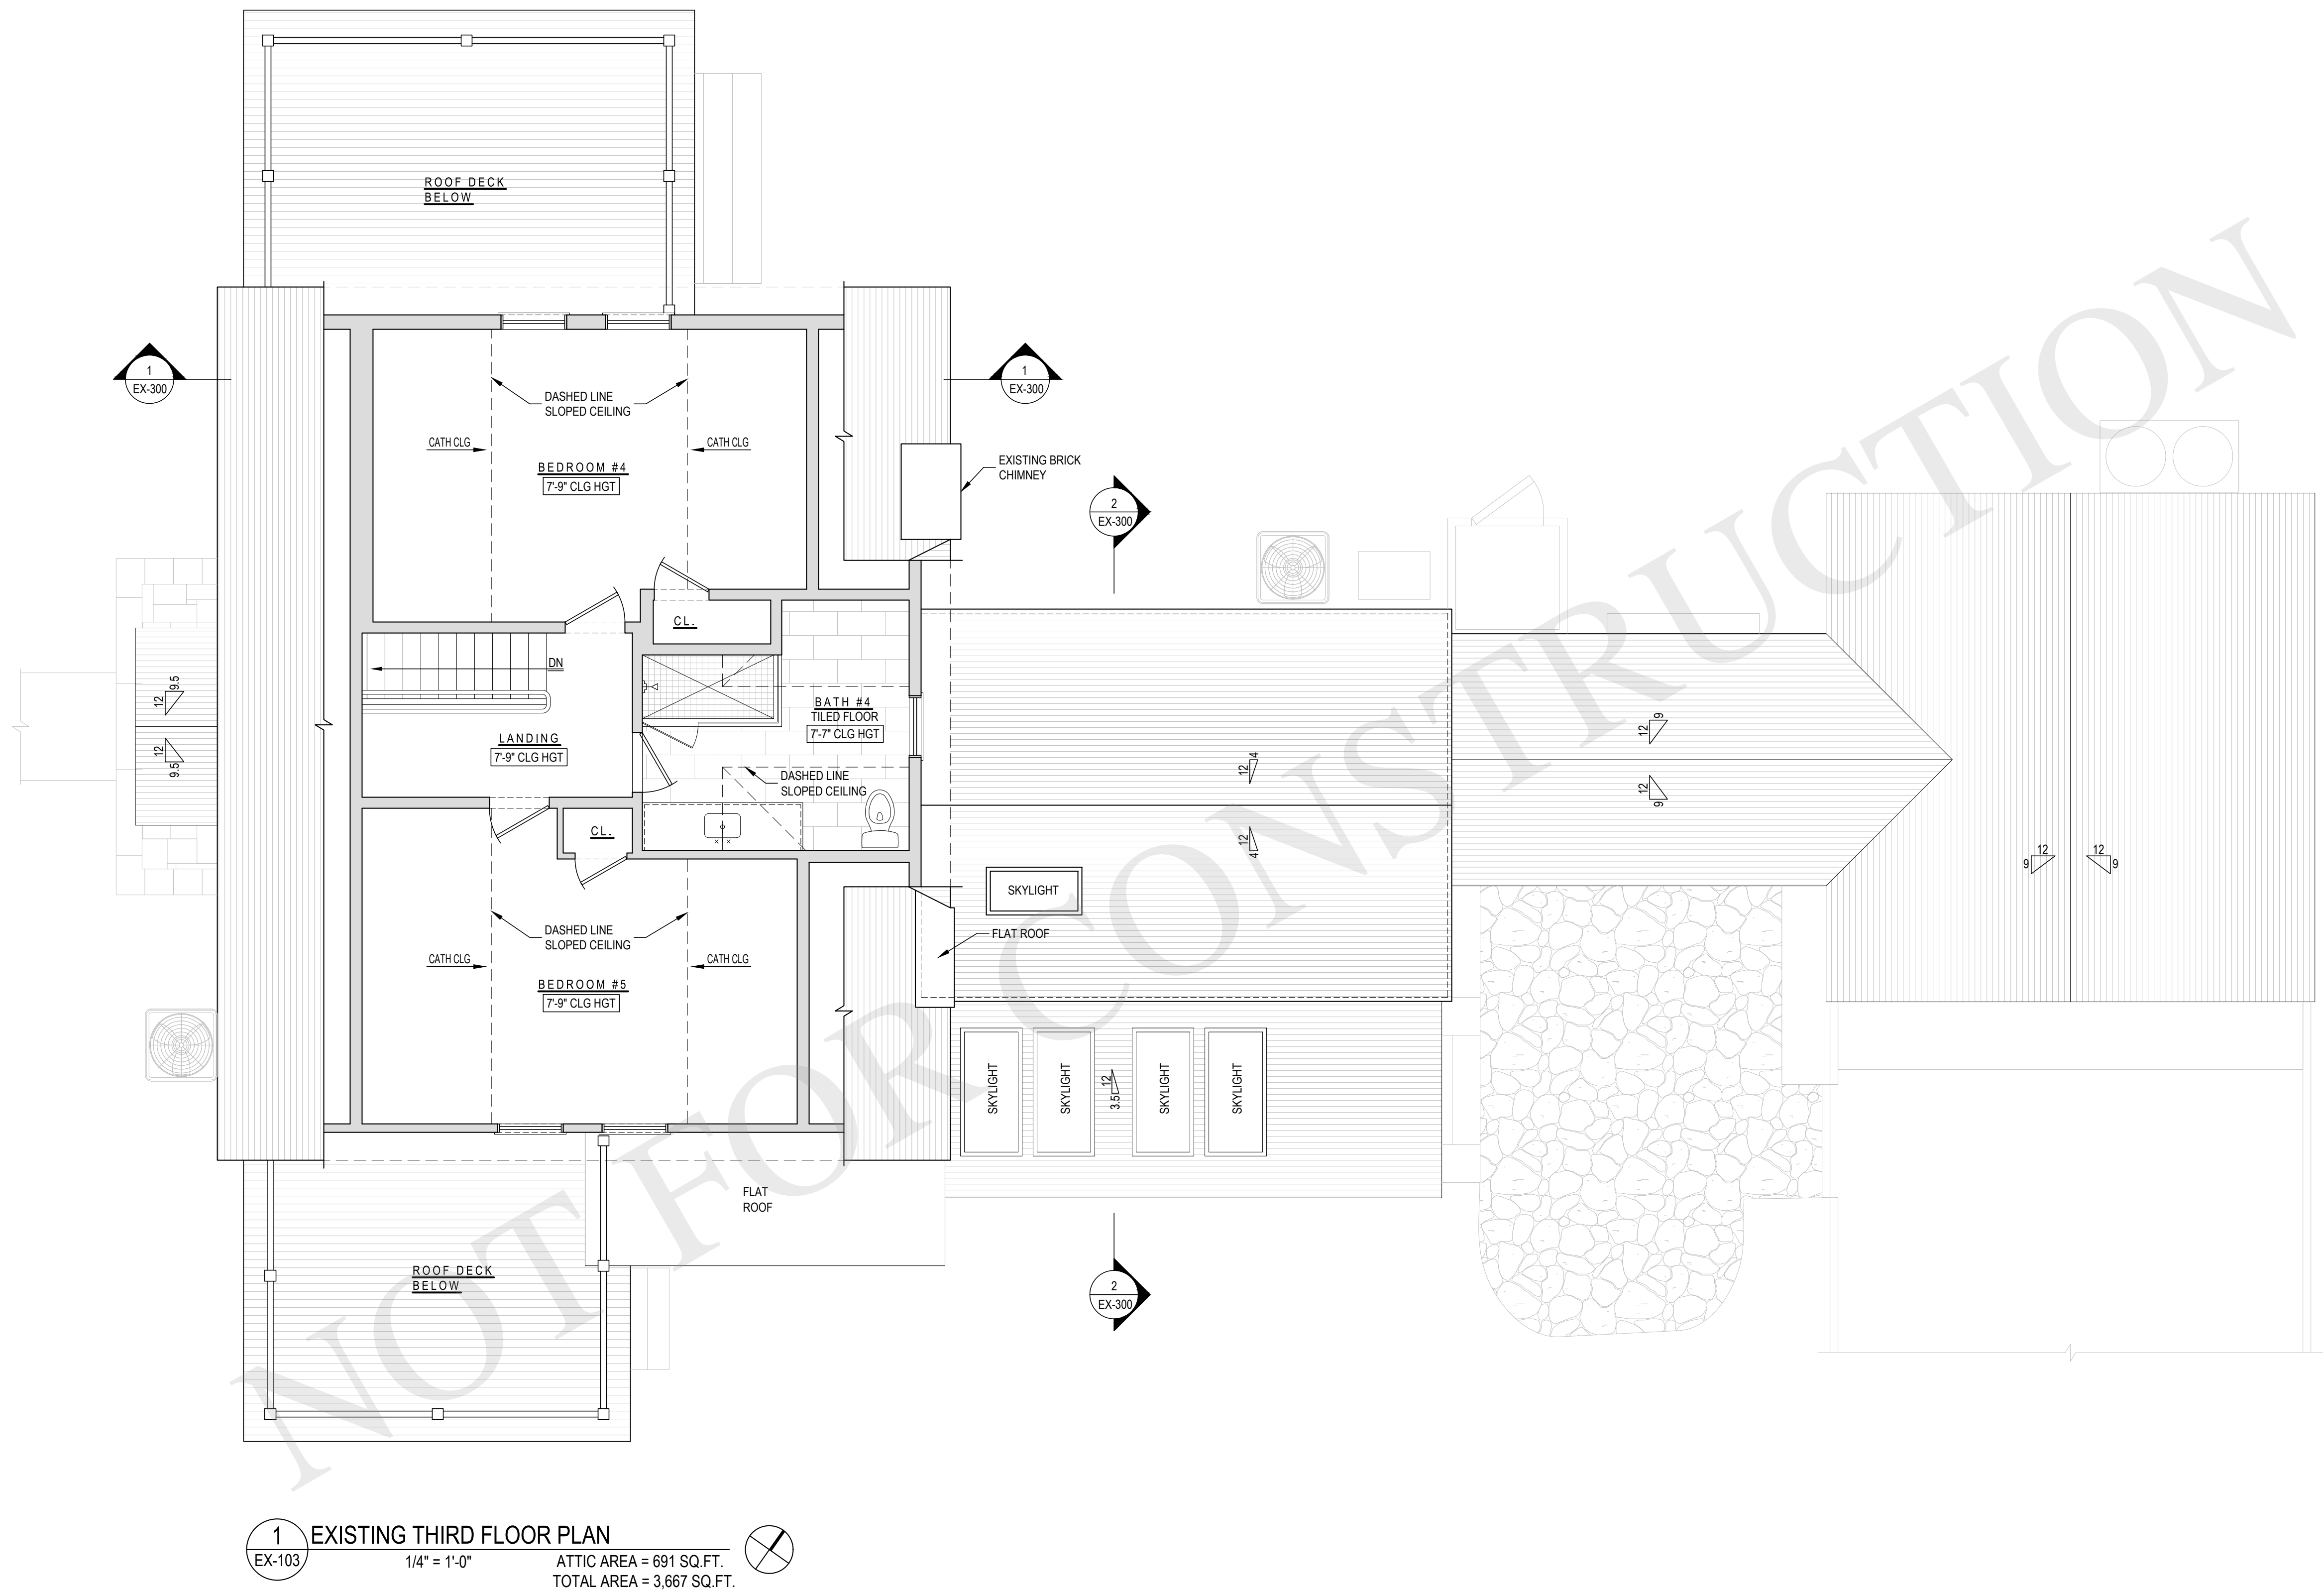

ARCHITECT
JOSEPH PAGAC
ARCHITECT P.C. JPA
16 Library Avenue, Suite D
Westhampton Beach, New York 11978
P: 631.557.0070

PROJECT NO.: 2402
DATE: 3/14/24
DRAWN BY: CD CHECKED BY: JP
DRAWING TITLE

EXISTING THIRD
FLOOR PLAN

SCALE: AS NOTED

EX-103
© JOSEPH PAGAC ARCHITECT PC

PROJECT NO.: 2402	
DATE: 3/14/24	
DRAWN BY: CD	CHECKED BY: JP
DRAWING TITLE	


SCALE: AS NOTED

© JOSEPH PAGAC ARCHITECT PC

FILE NAME C:\Users\JPDS\Dropbox\JPA-CD Share\2402 GOLDEN\Drawings\2402-Existing.dwg SAVED ON 4/12/2024 3:19 PM PLOTTED ON 4/16/2024 2:34 PM PLOTTED BY JPDS



1 EXISTING FRONT ELEVATION [WEST]
EX-200
1/4" = 1'-0"

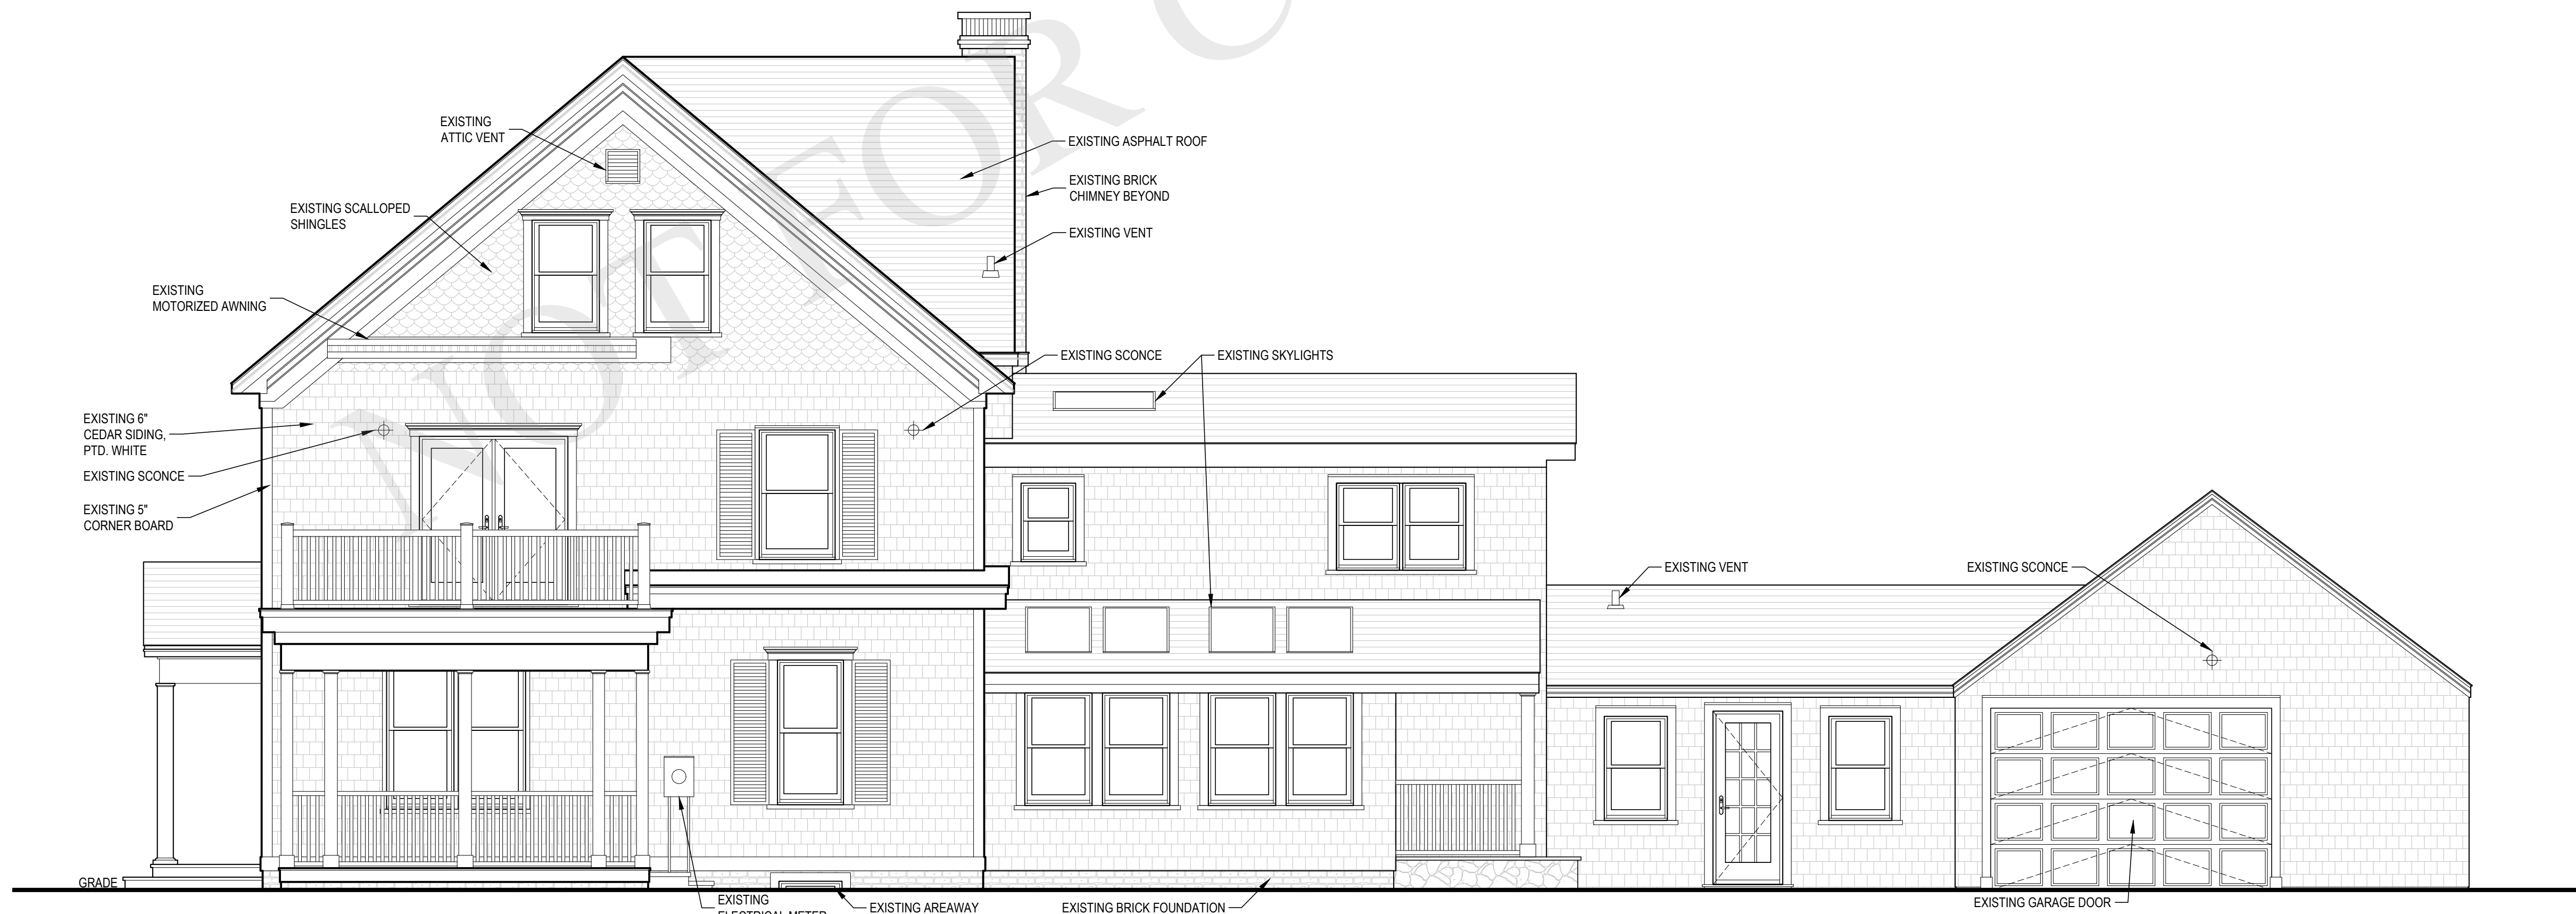

2 EXISTING SIDE ELEVATION [SOUTH]
EX-200
1/4" = 1'-0"

ARCHITECT
JOSEPH PAGAC
ARCHITECT P.C. JPA
16 Library Avenue, Suite D
Westhampton Beach, New York 11978
P: 631.557.0070

PROJECT NO.: 2402
DATE: 3/14/24
DRAWN BY: CD CHECKED BY: JP
DRAWING TITLE

EXISTING EXTERIOR
ELEVATIONS

SCALE: AS NOTED


EX-200

© JOSEPH PAGAC ARCHITECT PC

FILE NAME C:\Users\JPDS\Dropbox\JPA-CD Share\2402 GOLDEN\Drawings\2402-Existing.dwg SAVED ON 4/11/2024 4:40 PM PLOTTED ON 4/12/2024 3:04 PM PLOTTED BY JPDS



1 EXISTING REAR ELEVATION [EAST]
EX-201 1/4" = 1'-0"

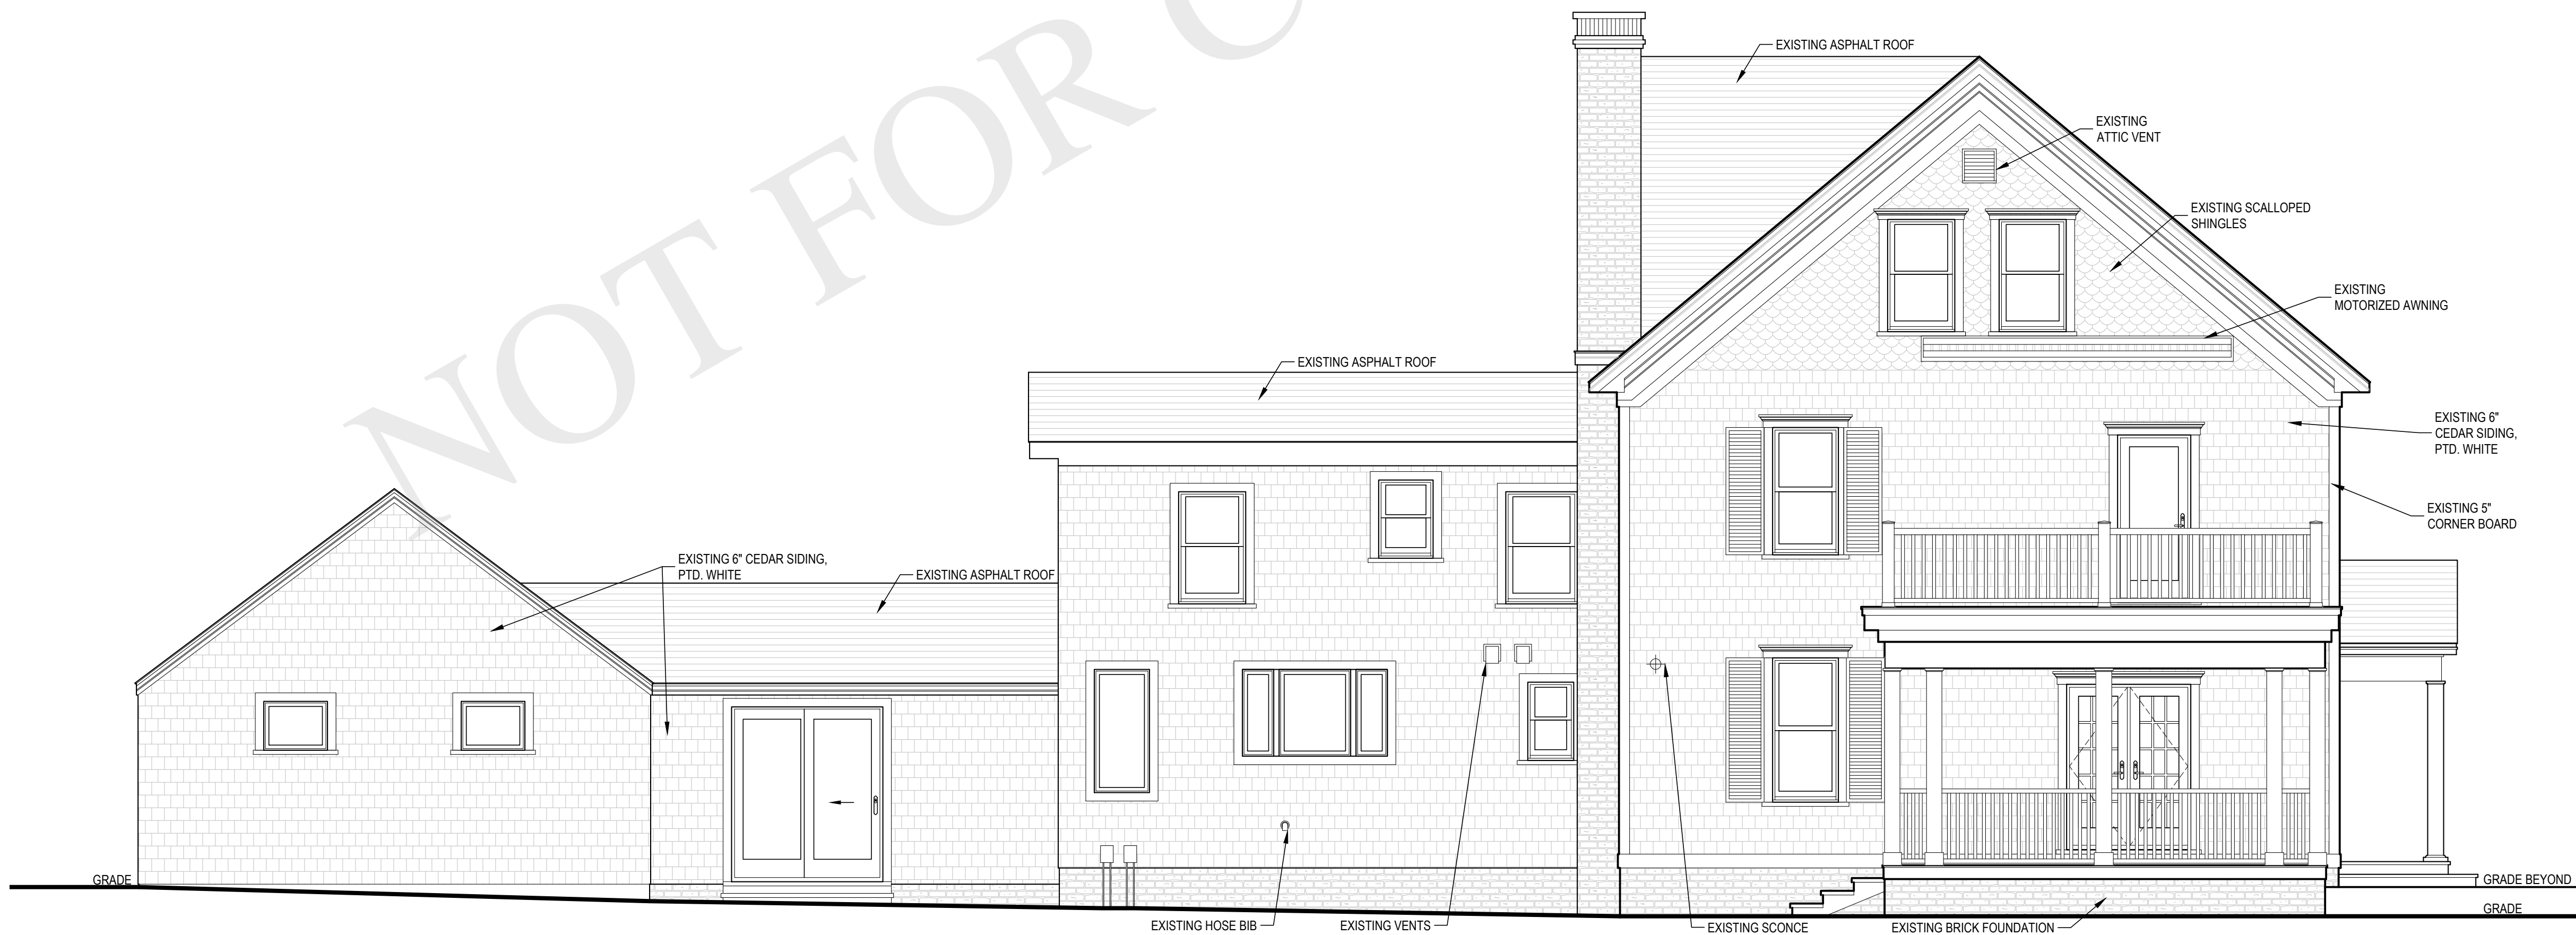

2 EXISTING SIDE ELEVATION [NORTH]
EX-201 1/4" = 1'-0"

ARCHITECT
JOSEPH PAGAC
ARCHITECT P.C. JPA
16 Library Avenue, Suite D
Westhampton Beach, New York 11978
P: 631.557.0070

PROJECT NO.: 2402
DATE: 3/14/24
DRAWN BY: CD CHECKED BY: JP
DRAWING TITLE


EXISTING EXTERIOR
ELEVATIONS

SCALE: AS NOTED


EX-201

© JOSEPH PAGAC ARCHITECT PC


FILE NAME C:\Users\JPDS\Dropbox\JPA-CD Share\2402 Golden\Drawings\2402-Existing.dwg SAVED ON 4/11/2024 4:40 PM PLOTTED ON 4/12/2024 3:05 PM PLOTTED BY JPDS

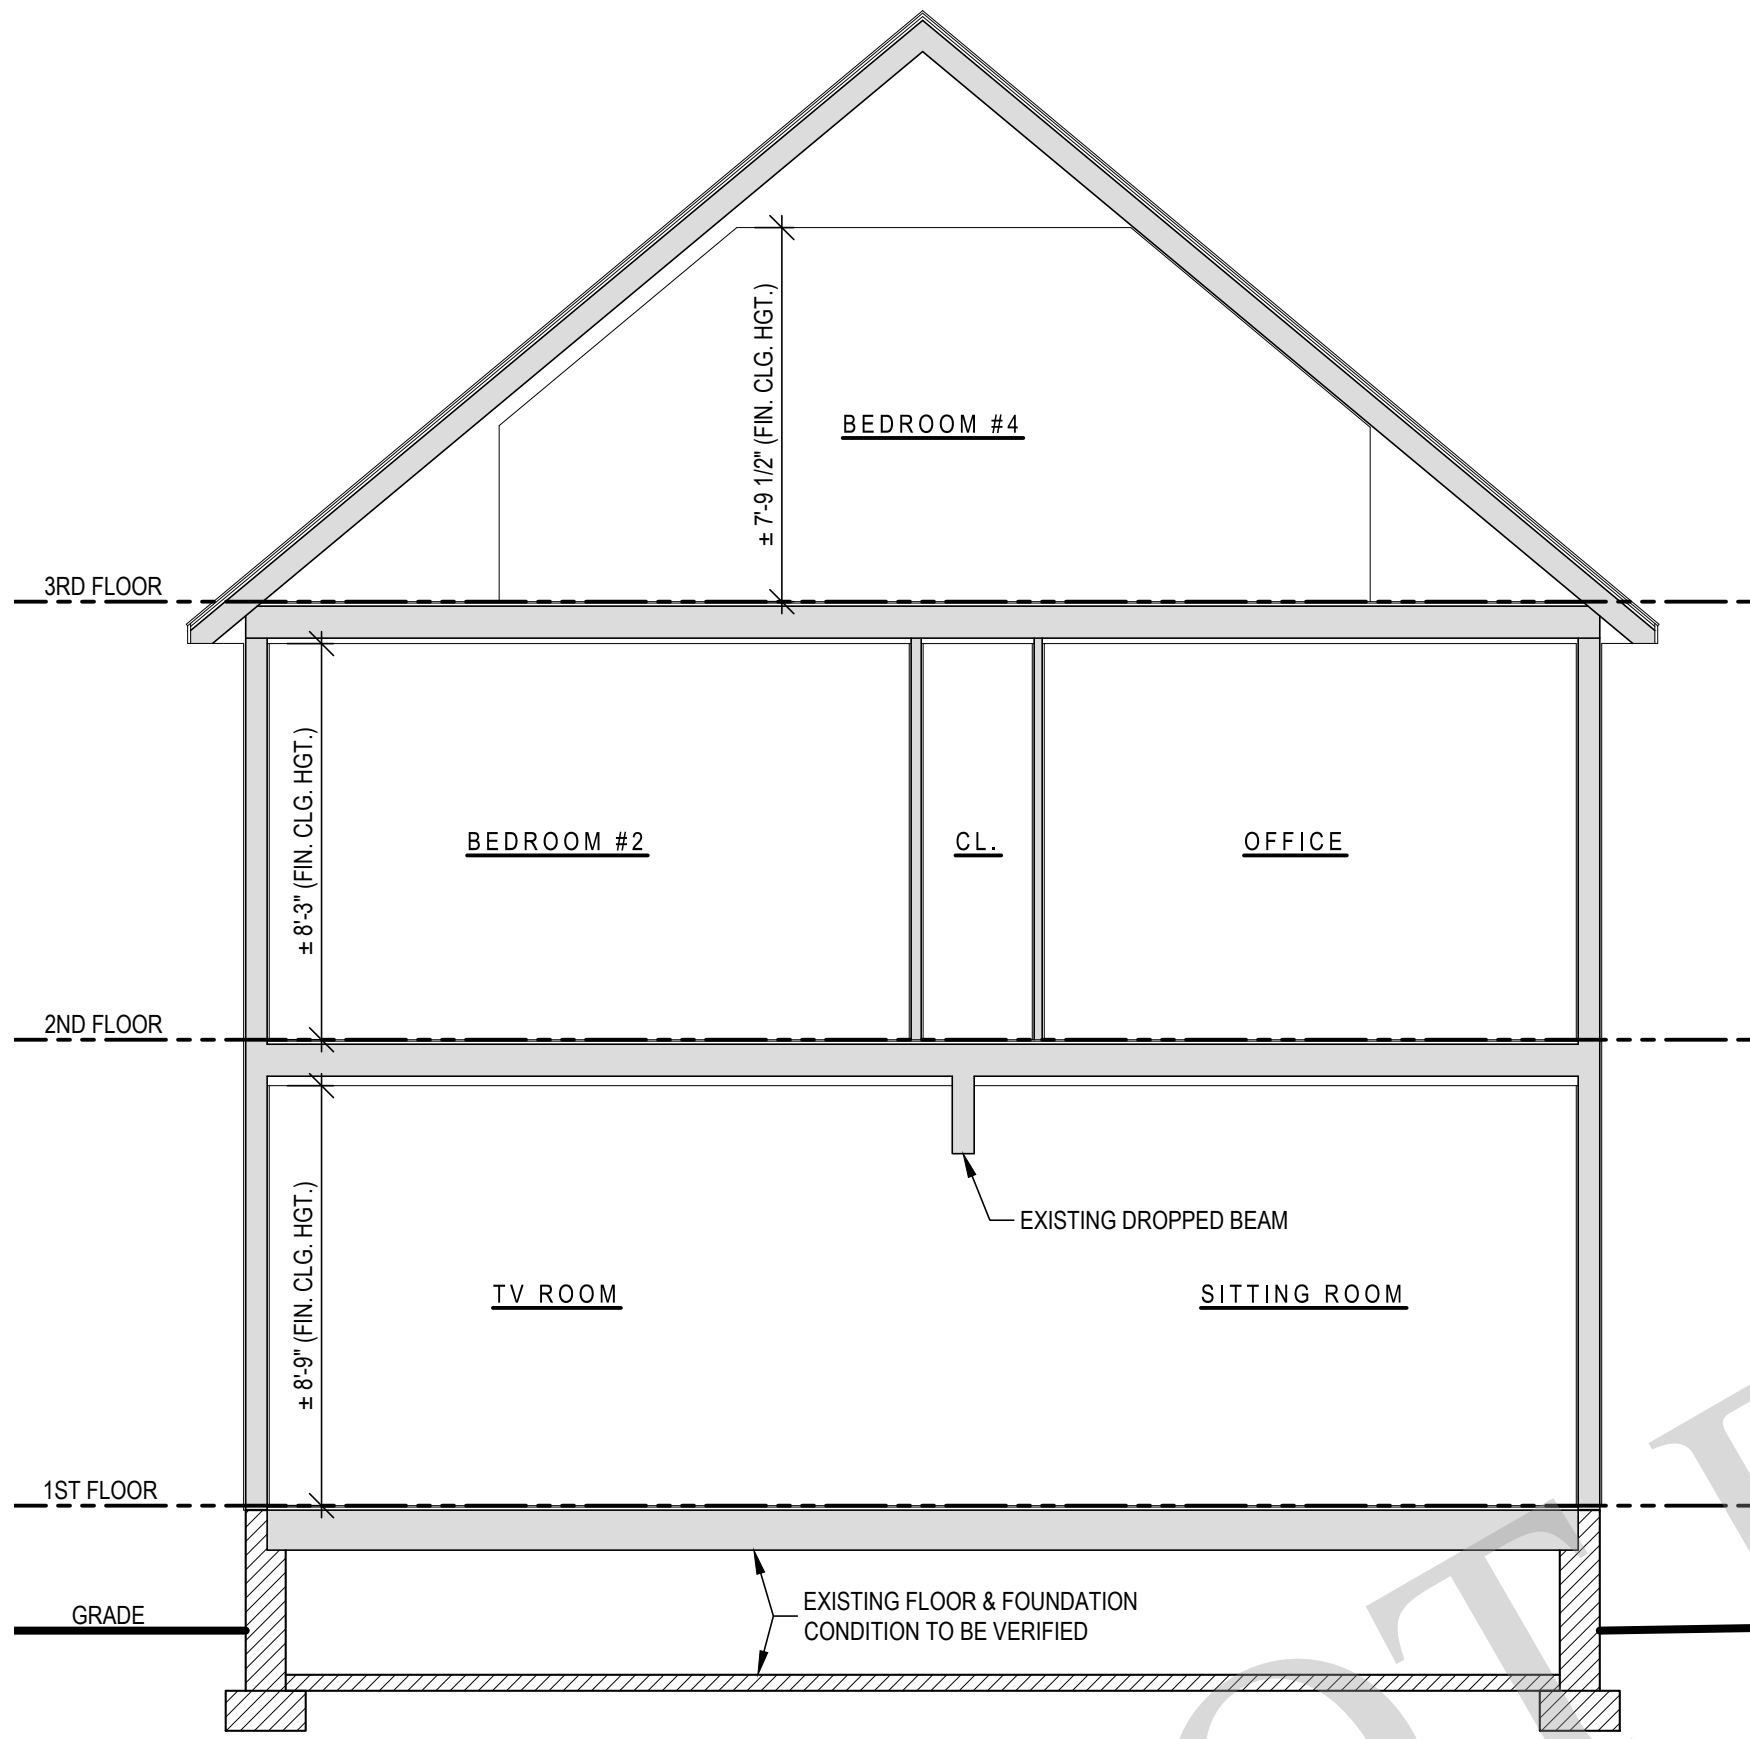


1 EXISTING BUILDING SECTION DIAGRAM
EX-300 1/4" = 1'-0"

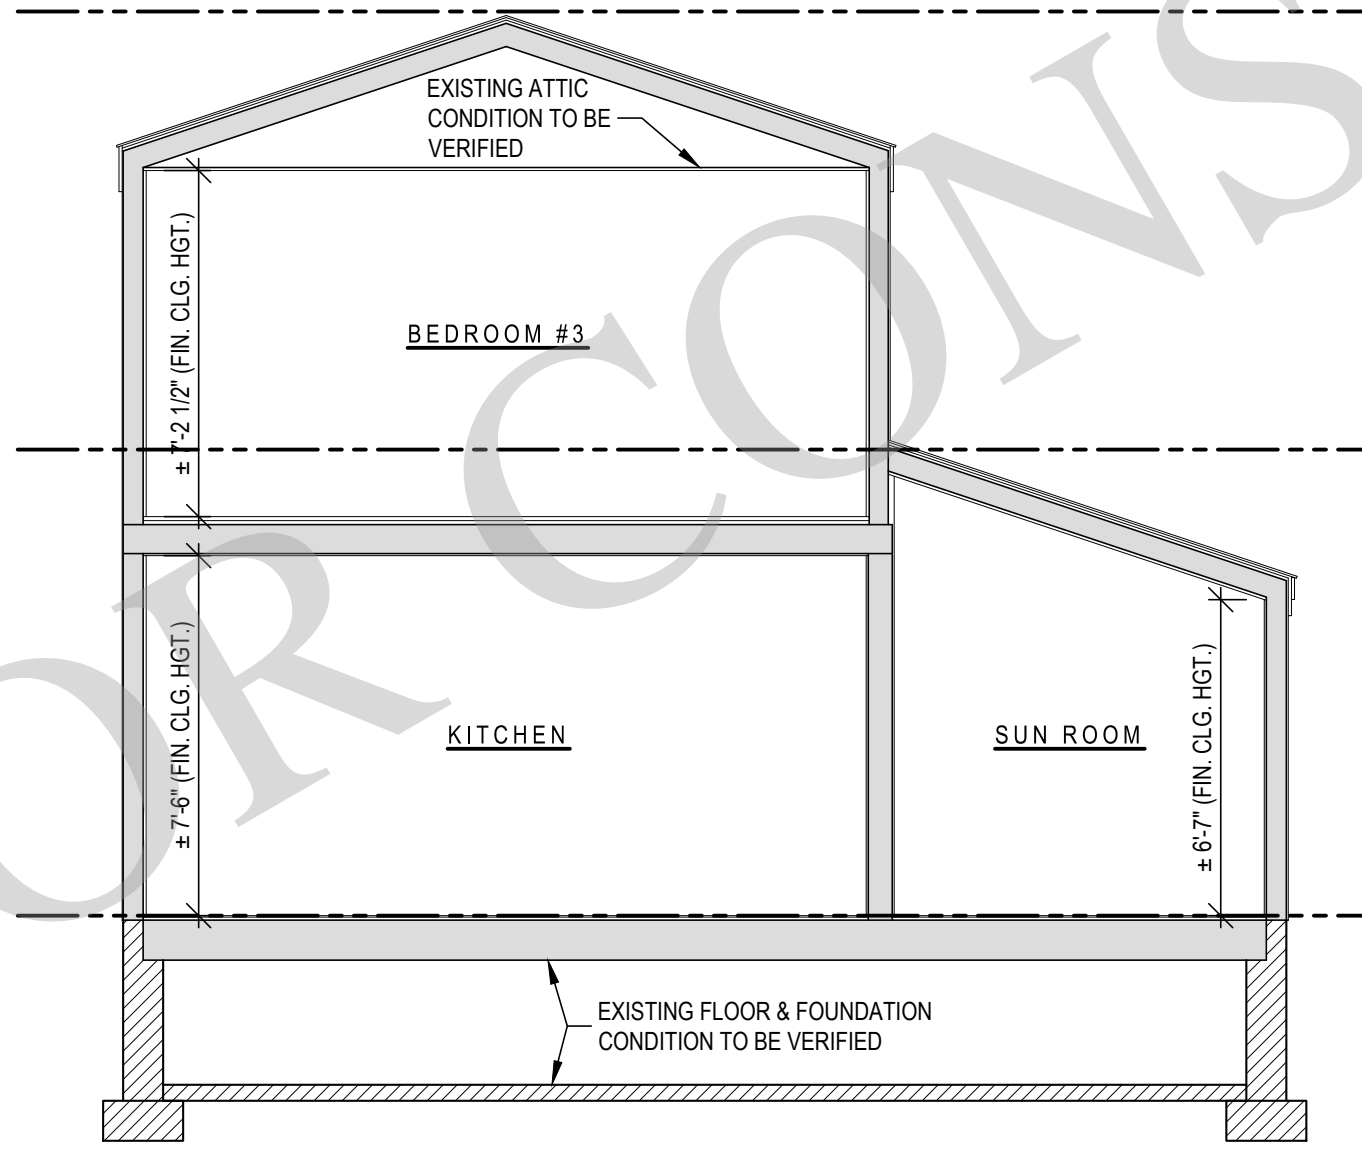

2 EXISTING BUILDING SECTION DIAGRAM
EX-300 1/4" = 1'-0"

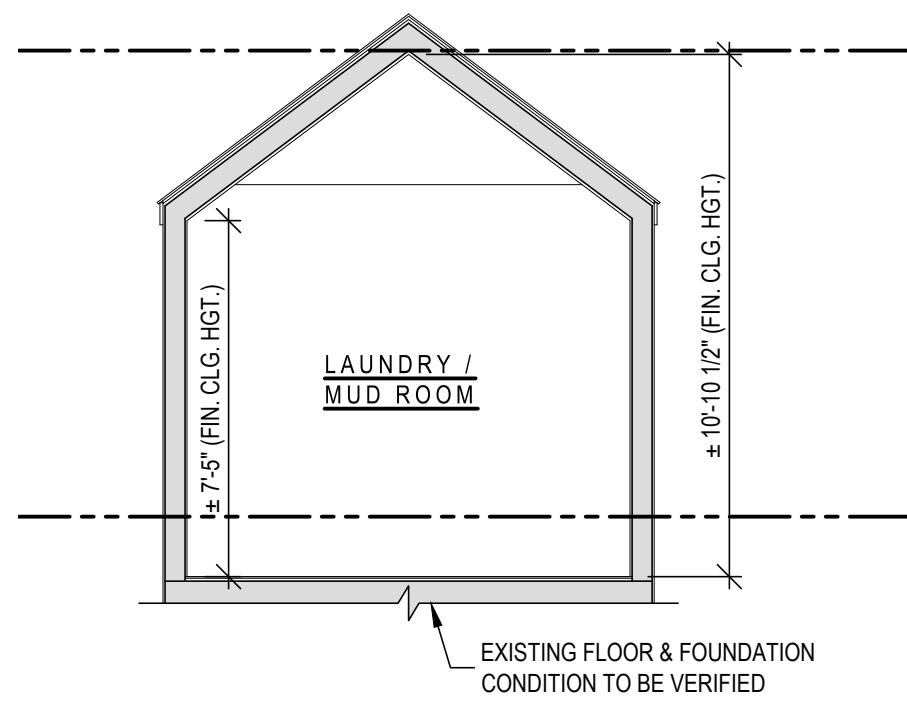

3 EXISTING BUILDING SECTION DIAGRAM
EX-300 1/4" = 1'-0"

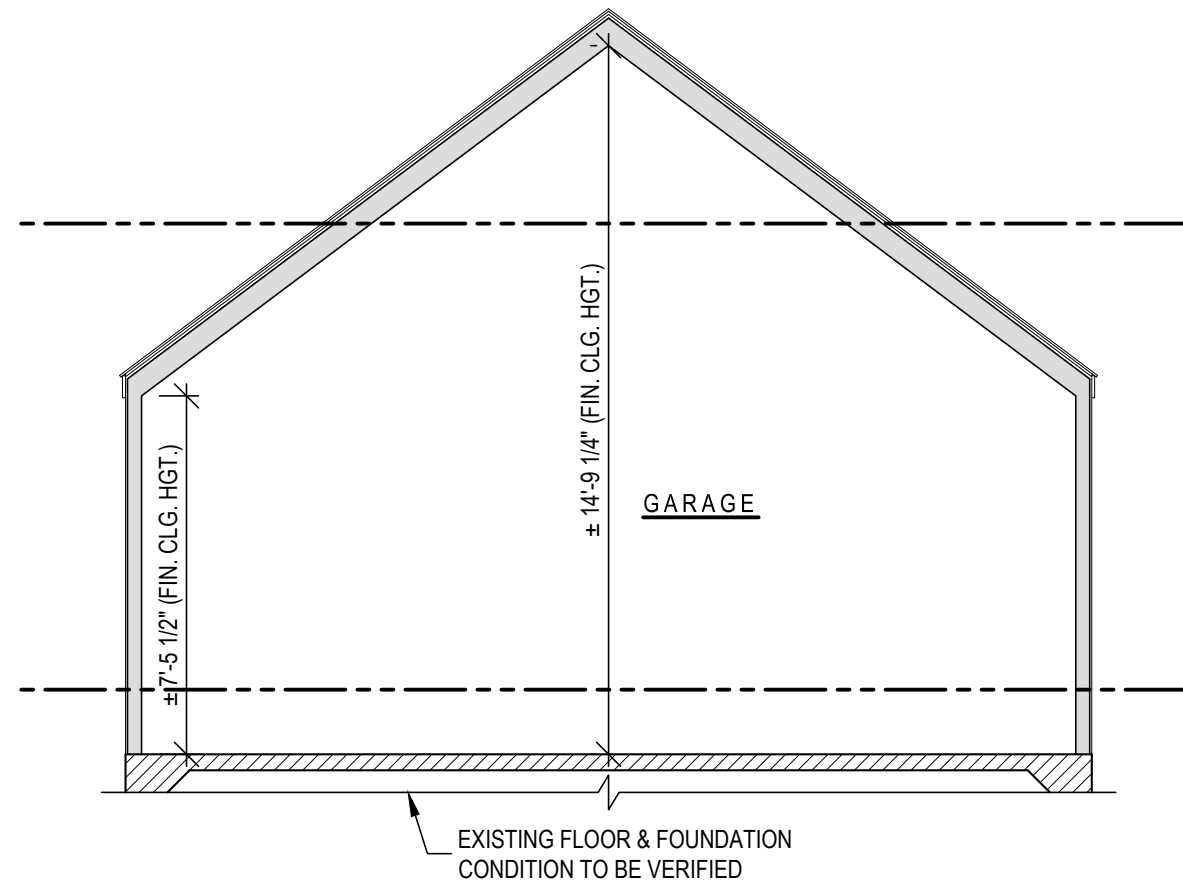

4 EXISTING BUILDING SECTION DIAGRAM
EX-300 1/4" = 1'-0"

ARCHITECT
JOSEPH PAGAC
ARCHITECT P.C. **JPA**
16 Library Avenue, Suite D
Westhampton Beach, New York 11978
P: 631.557.0070

PROJECT NO.: 2402
DATE: 3/14/24
DRAWN BY: CD CHECKED BY: JP
DRAWING TITLE

EXISTING BUILDING
SECTION DIAGRAMS

SCALE: AS NOTED

EX-300
© JOSEPH PAGAC ARCHITECT PC