



QUOGUE FIRE DEPARTMENT - RECREATION ROOM
117 JESSUP AVENUE, QUOGUE, NY

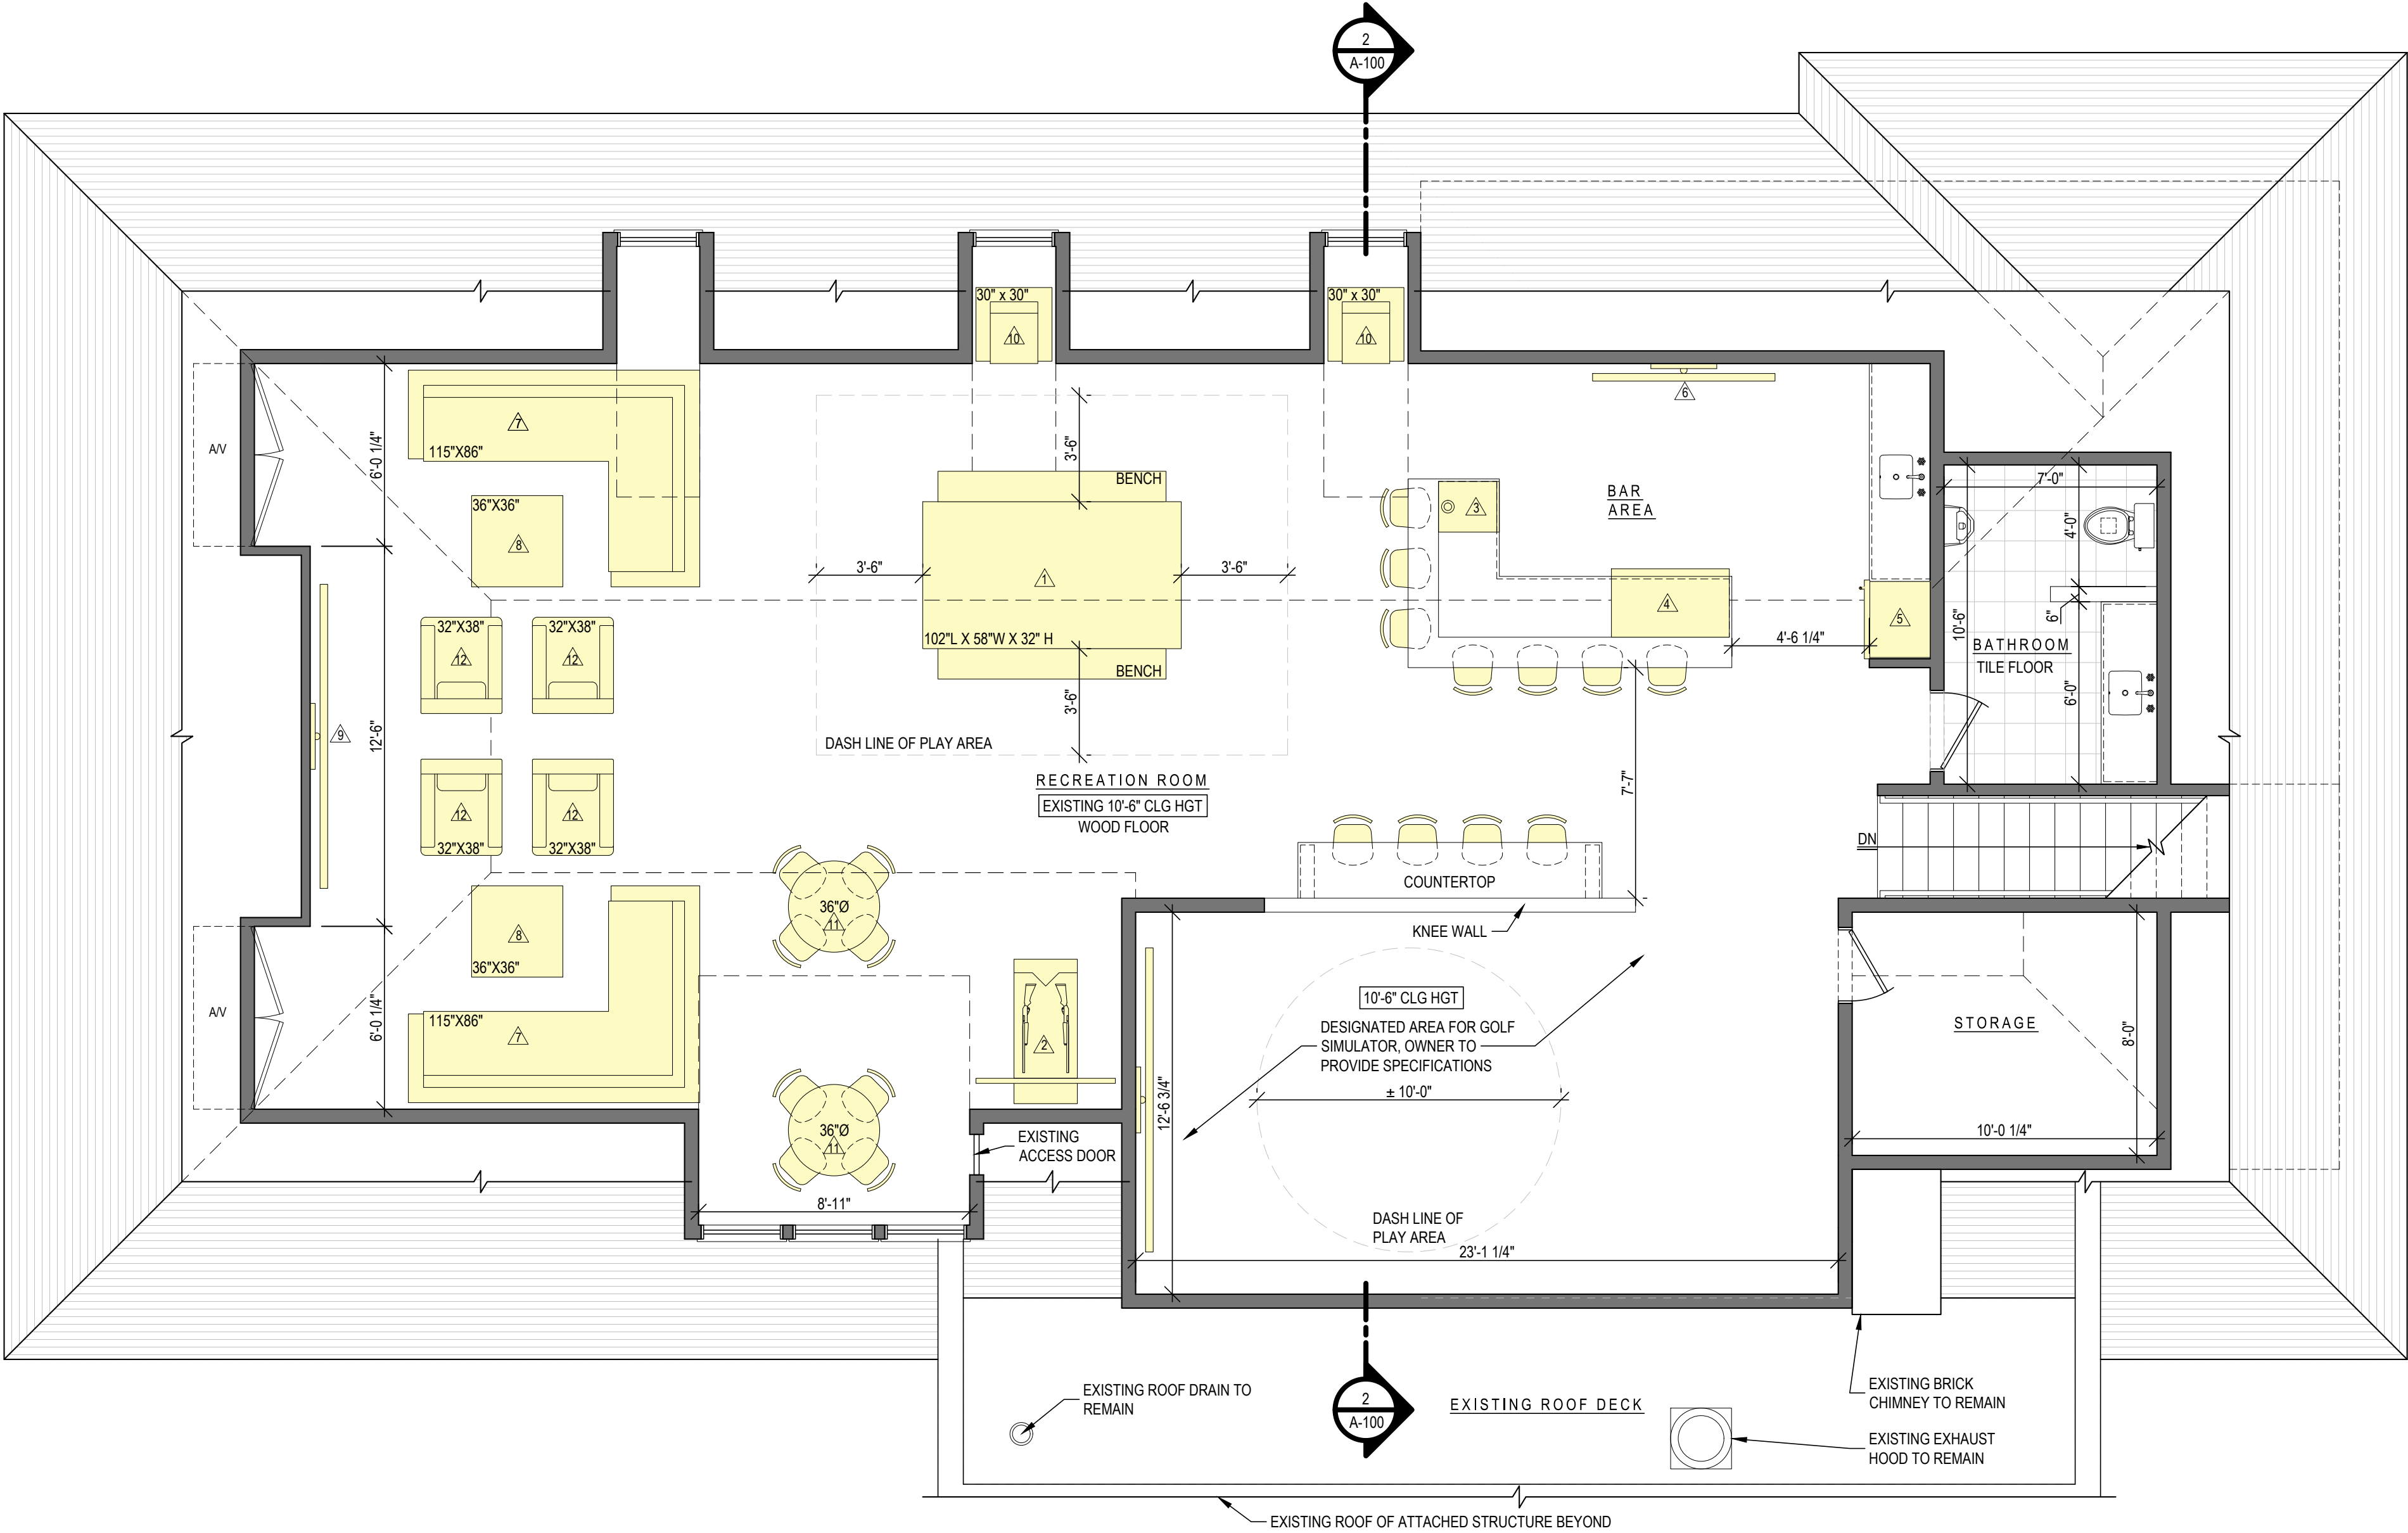

KEY TO FURNITURE & EQUIPMENT			
1	NEW POOL / DINING TABLE WITH BENCH 102"L X 58"W X 32" H	7	NEW SOFA 115"L X 86"W
2	EXISTING BUCKHUNTER 47"L X 25"W X 55"H	8	NEW TABLE 36"L X 36"W
3	EXISTING KEGEATOR 20"L X 24"W X 35"H	9	NEW BIG SCREEN TV 120"W
4	EXISTING REFRIGERATOR 50"L X 27"W X 33"H	10	NEW SOFA CHAIRS 30"L X 30"W
5	EXISTING REFRIGERATOR 30"W	11	NEW ROUND TABLE 36"Ø
6	NEW TV 72"W	12	NEW RECLINING CHAIRS 38"L X 32"W

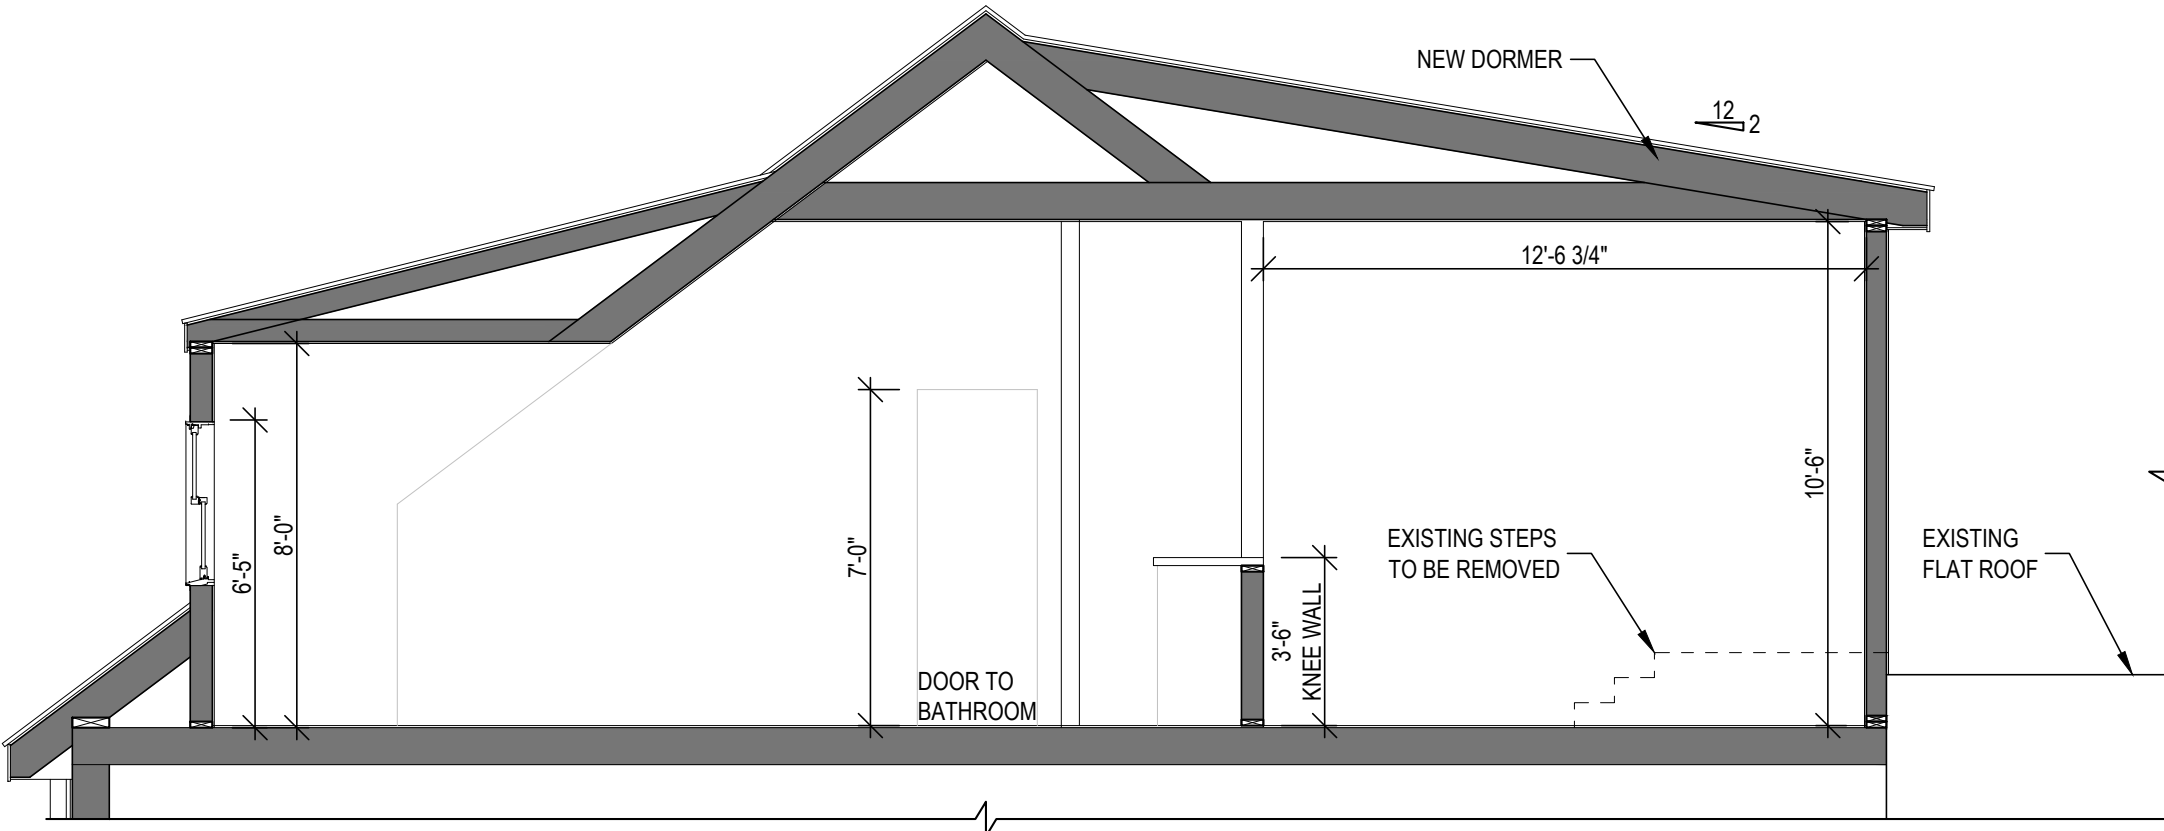

1 PROPOSED SECOND FLOOR PLAN
A-100
1/4" = 1'-0"
EXISTING FLOOR AREA = 1,583 SQ. FT.
PROPOSED FLOOR AREA = 1,774 SQ. FT.

2 PROPOSED BUILDING SECTION
A-100
1/4" = 1'-0"

20.06.21 Owner Review

JOSEPH PAGAC
ARCHITECT P.C.
16 Library Avenue, Suite D
Westhampton Beach, New York 11978
P: 631.557.0070

